


# INDEX

00-1-1

—

Q. 2.

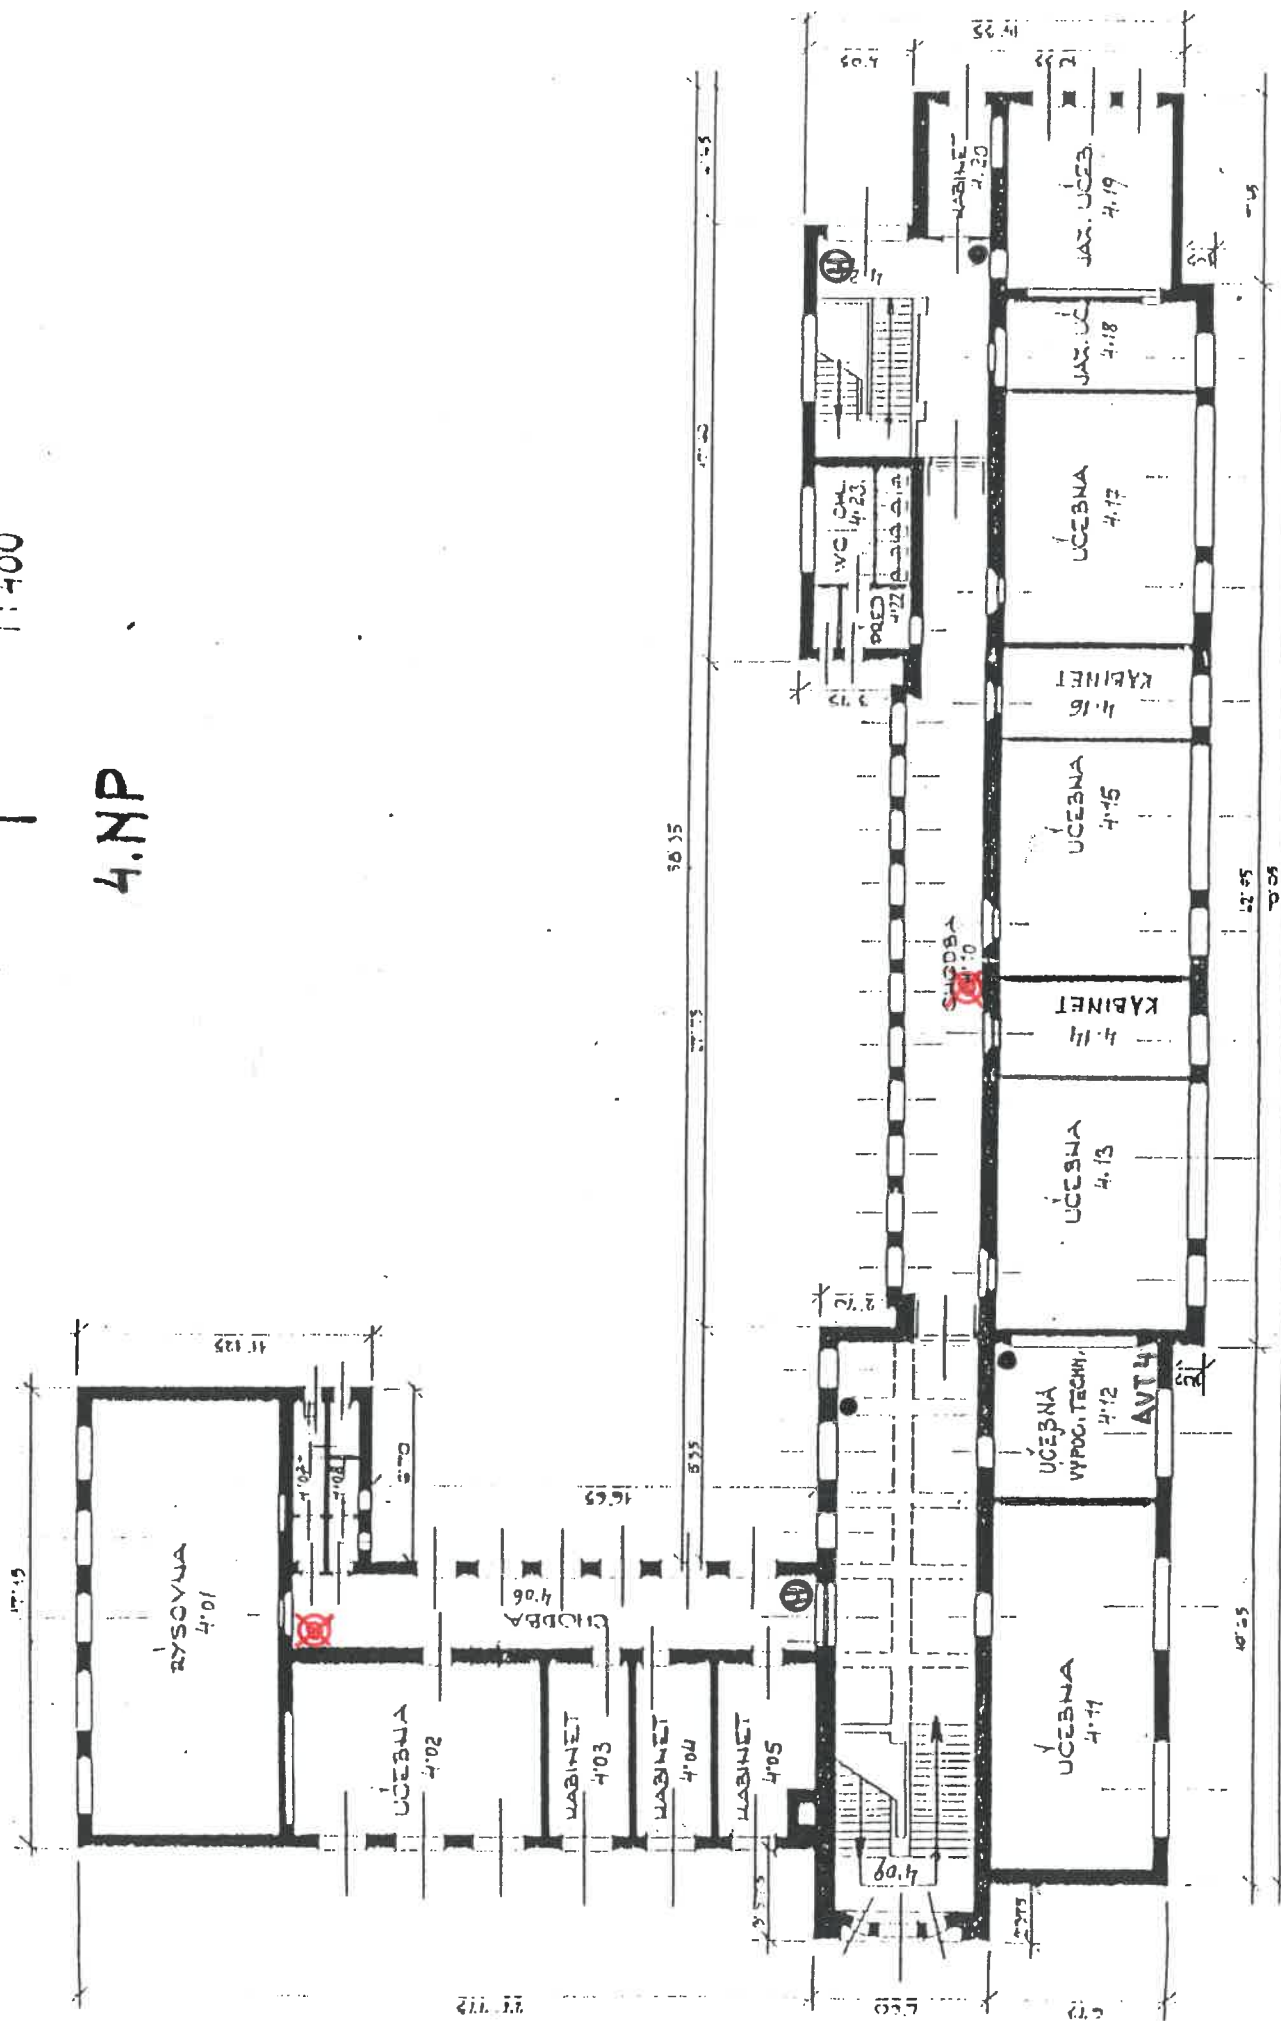


OBJEKT

7

1:400

II. PATRO

3.NP

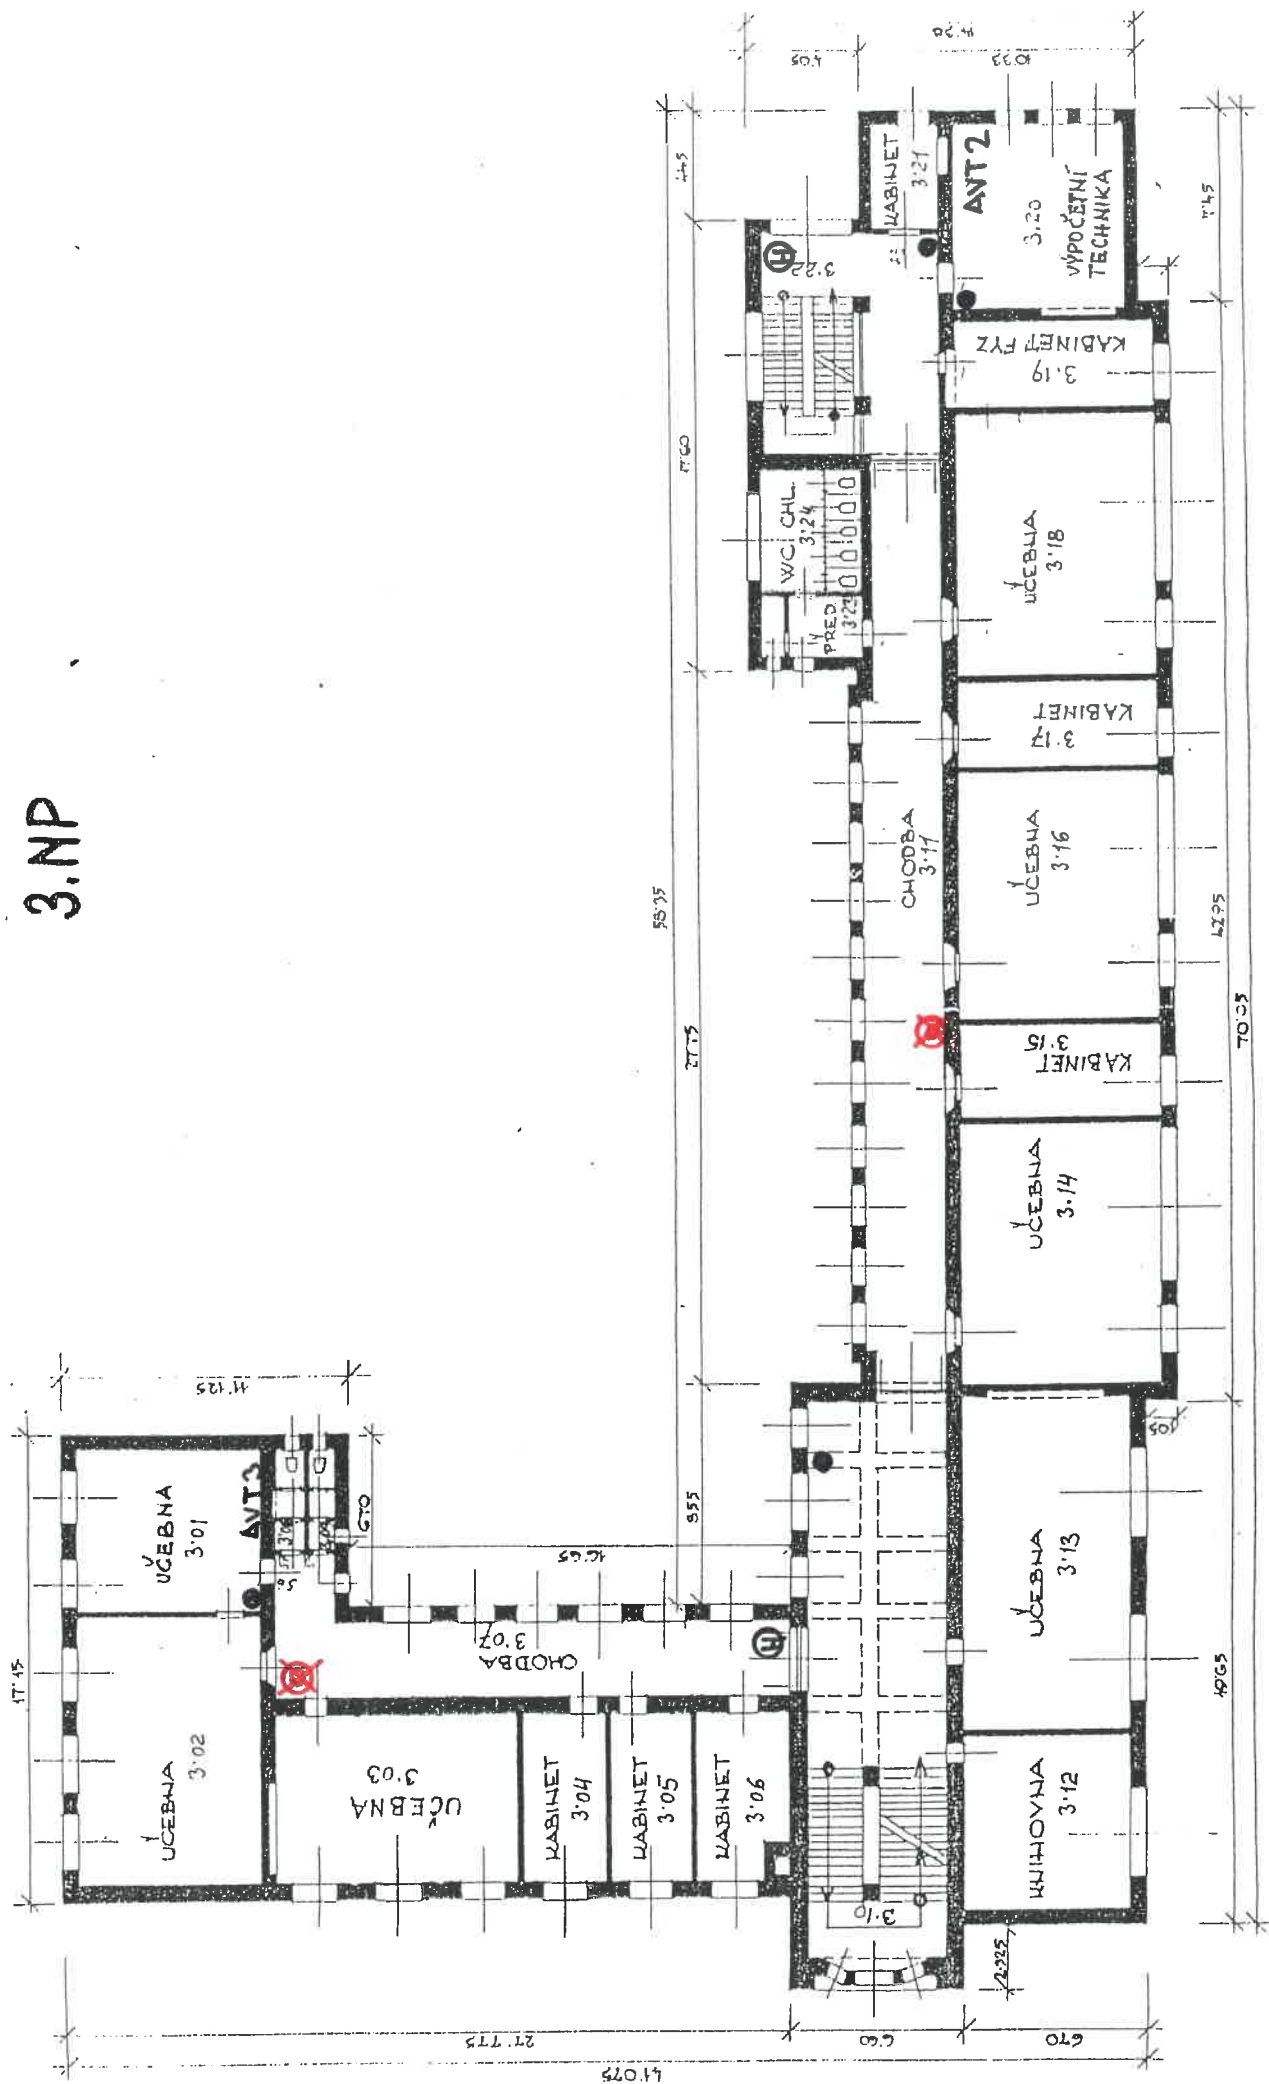


OBJEKT

1

1:400

I. PATRO

2.NP

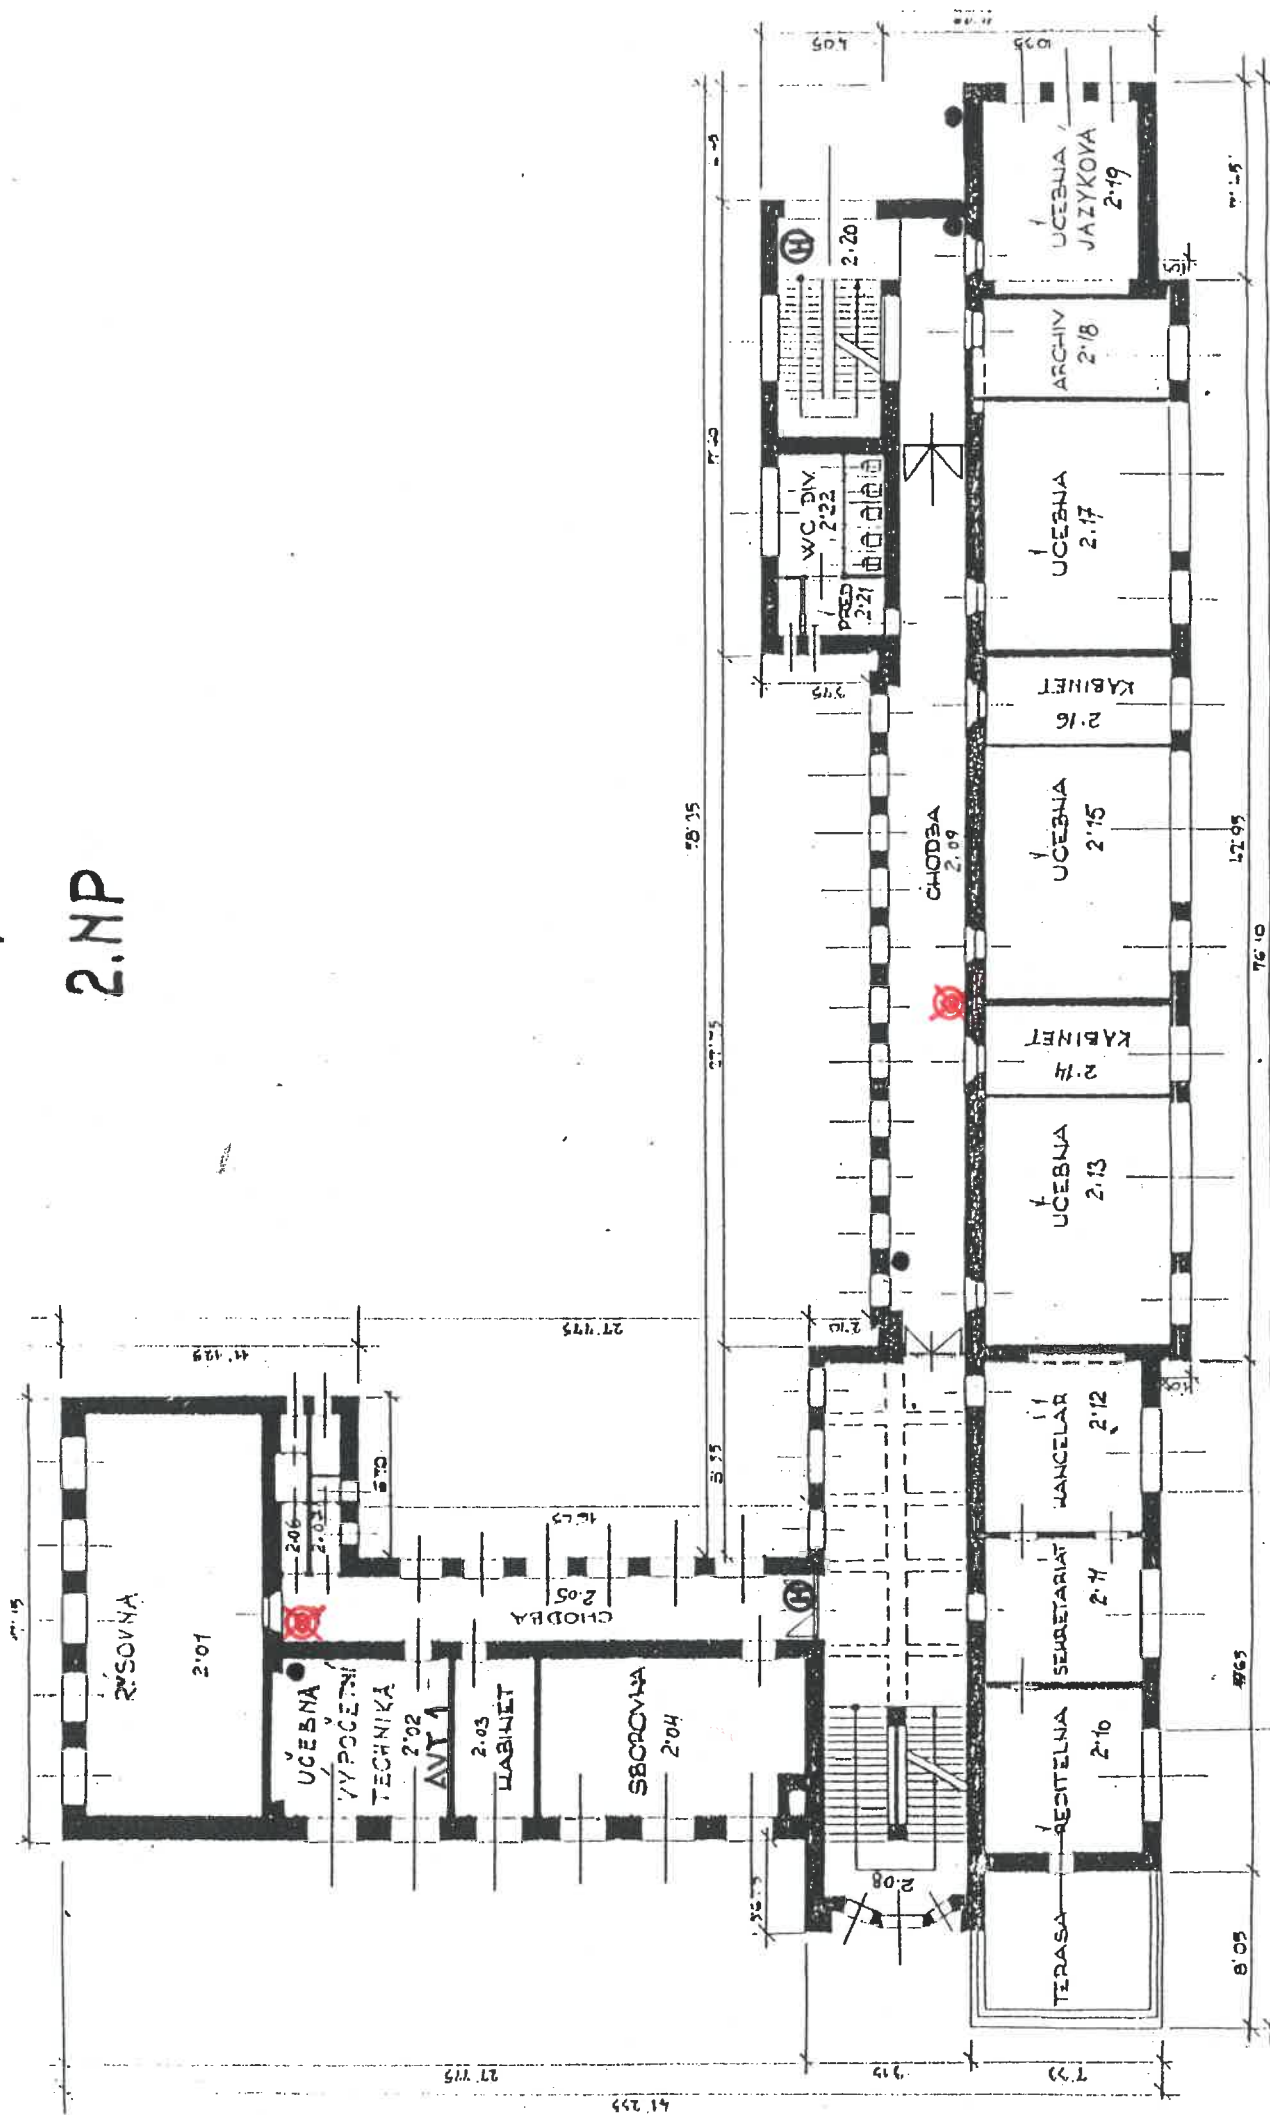

OBJEKT


1

1:400

PŘÍZEMÍ

1.NP

MÍSTNOSTI 1.15 až 1.18 - BYT SKOLNIKA

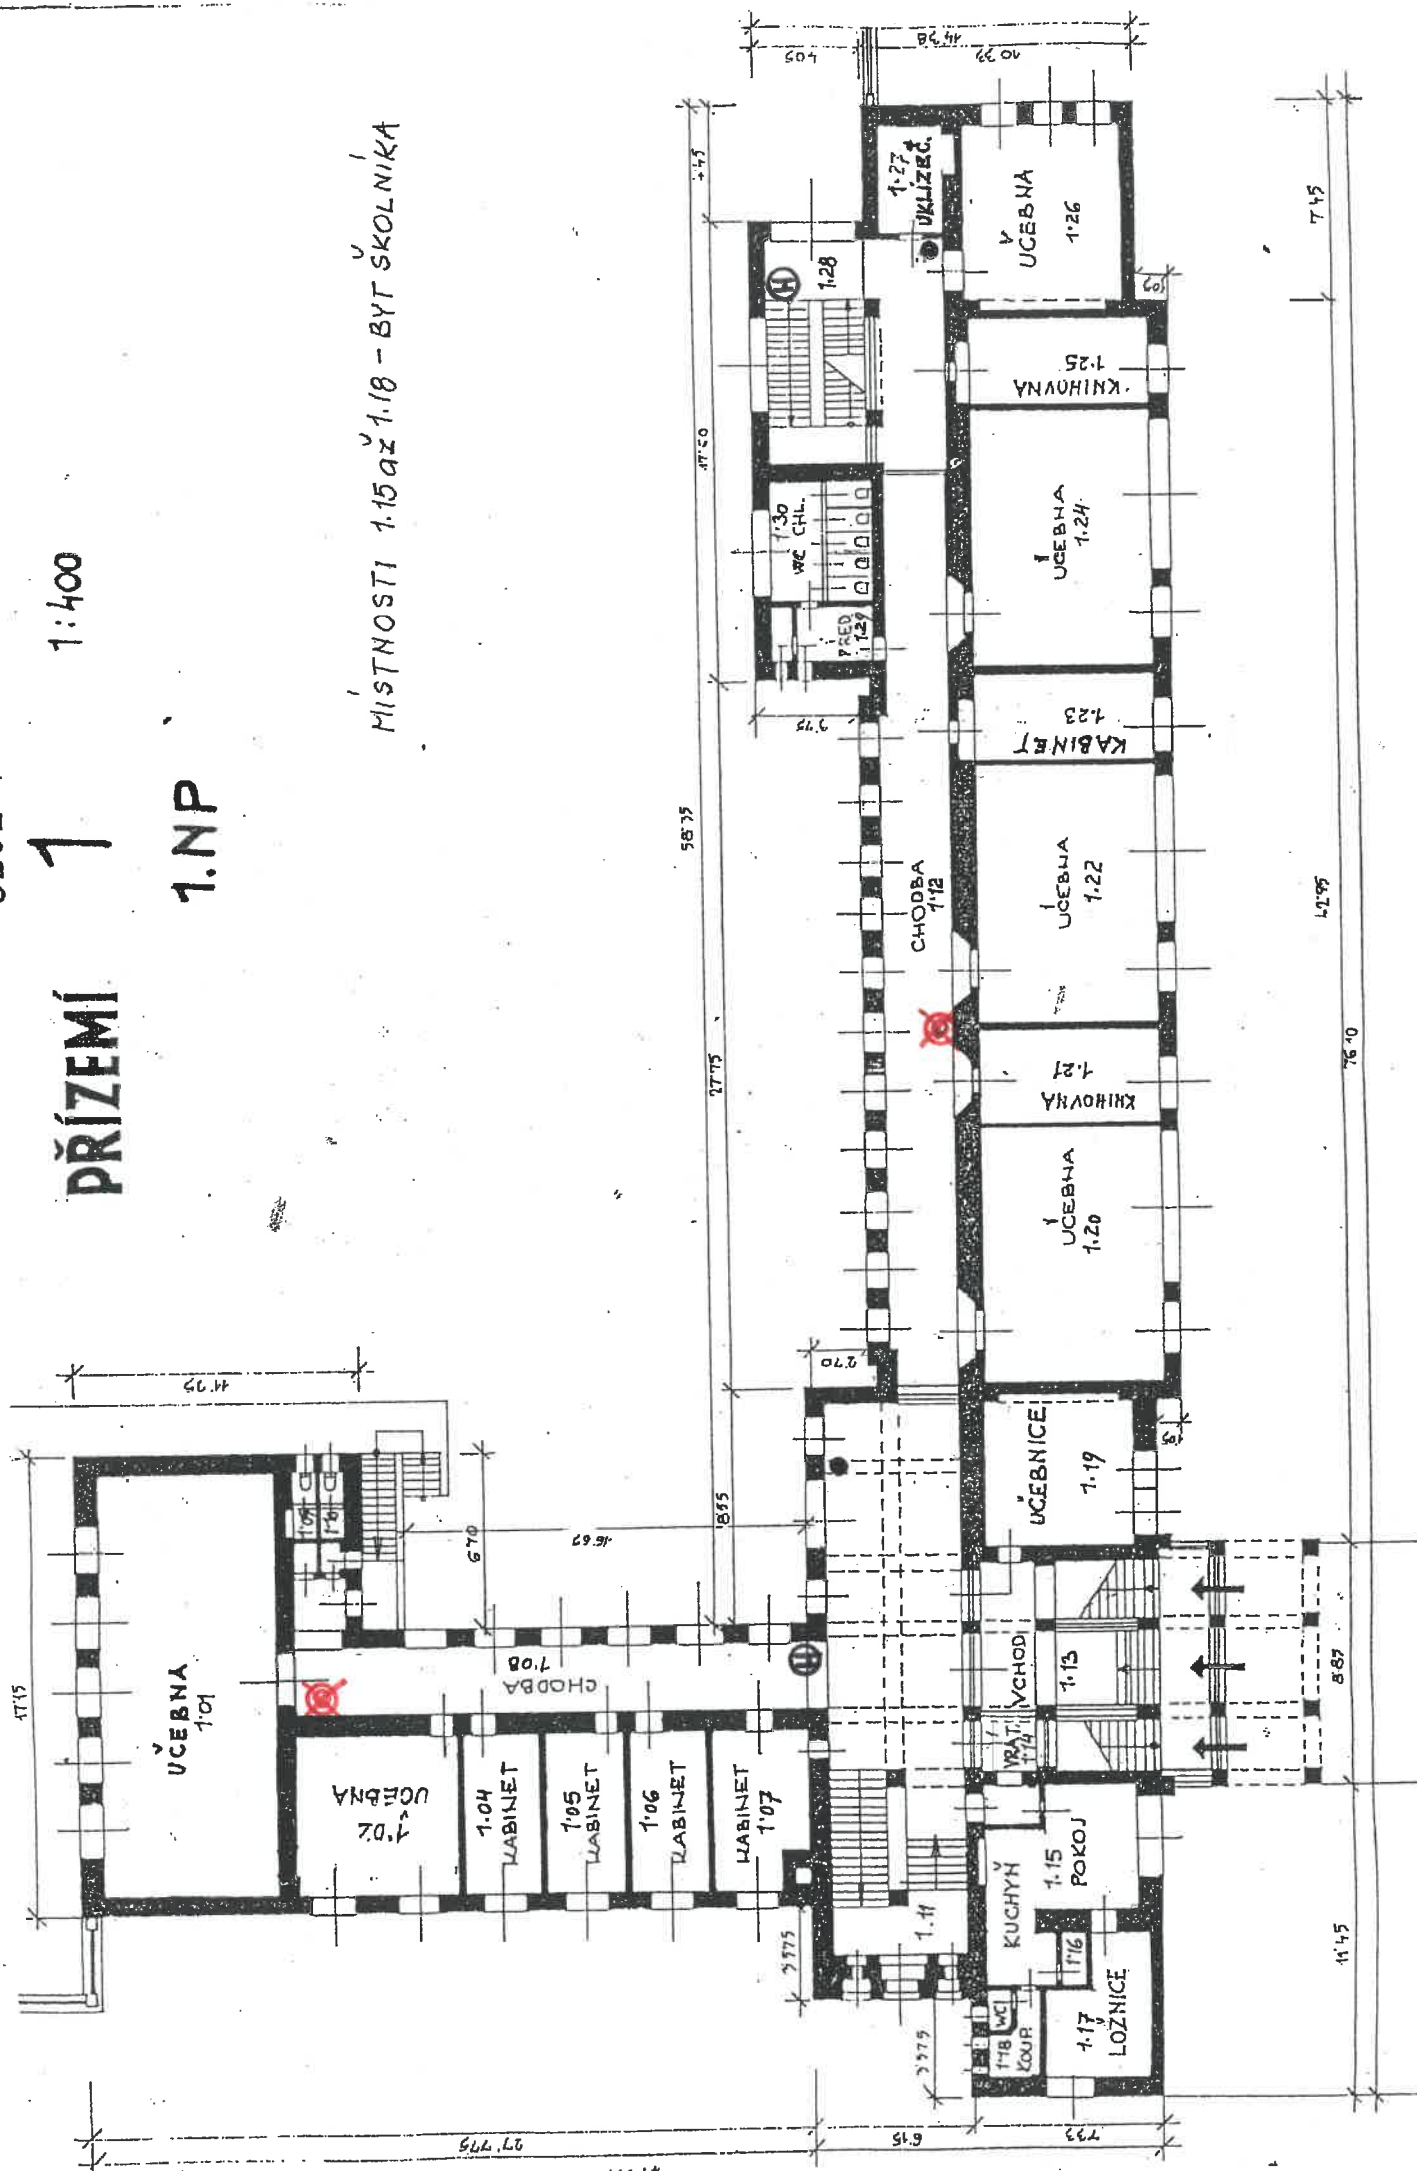



NEO

**TEXT**



004:1

Q. 2

WYSTOST!  
01.08 a.ž 01.14  
01.16 a.ž 01.30  
01.45 a.ž 01.48  
UKRYT CO, ONE

