


2. NP

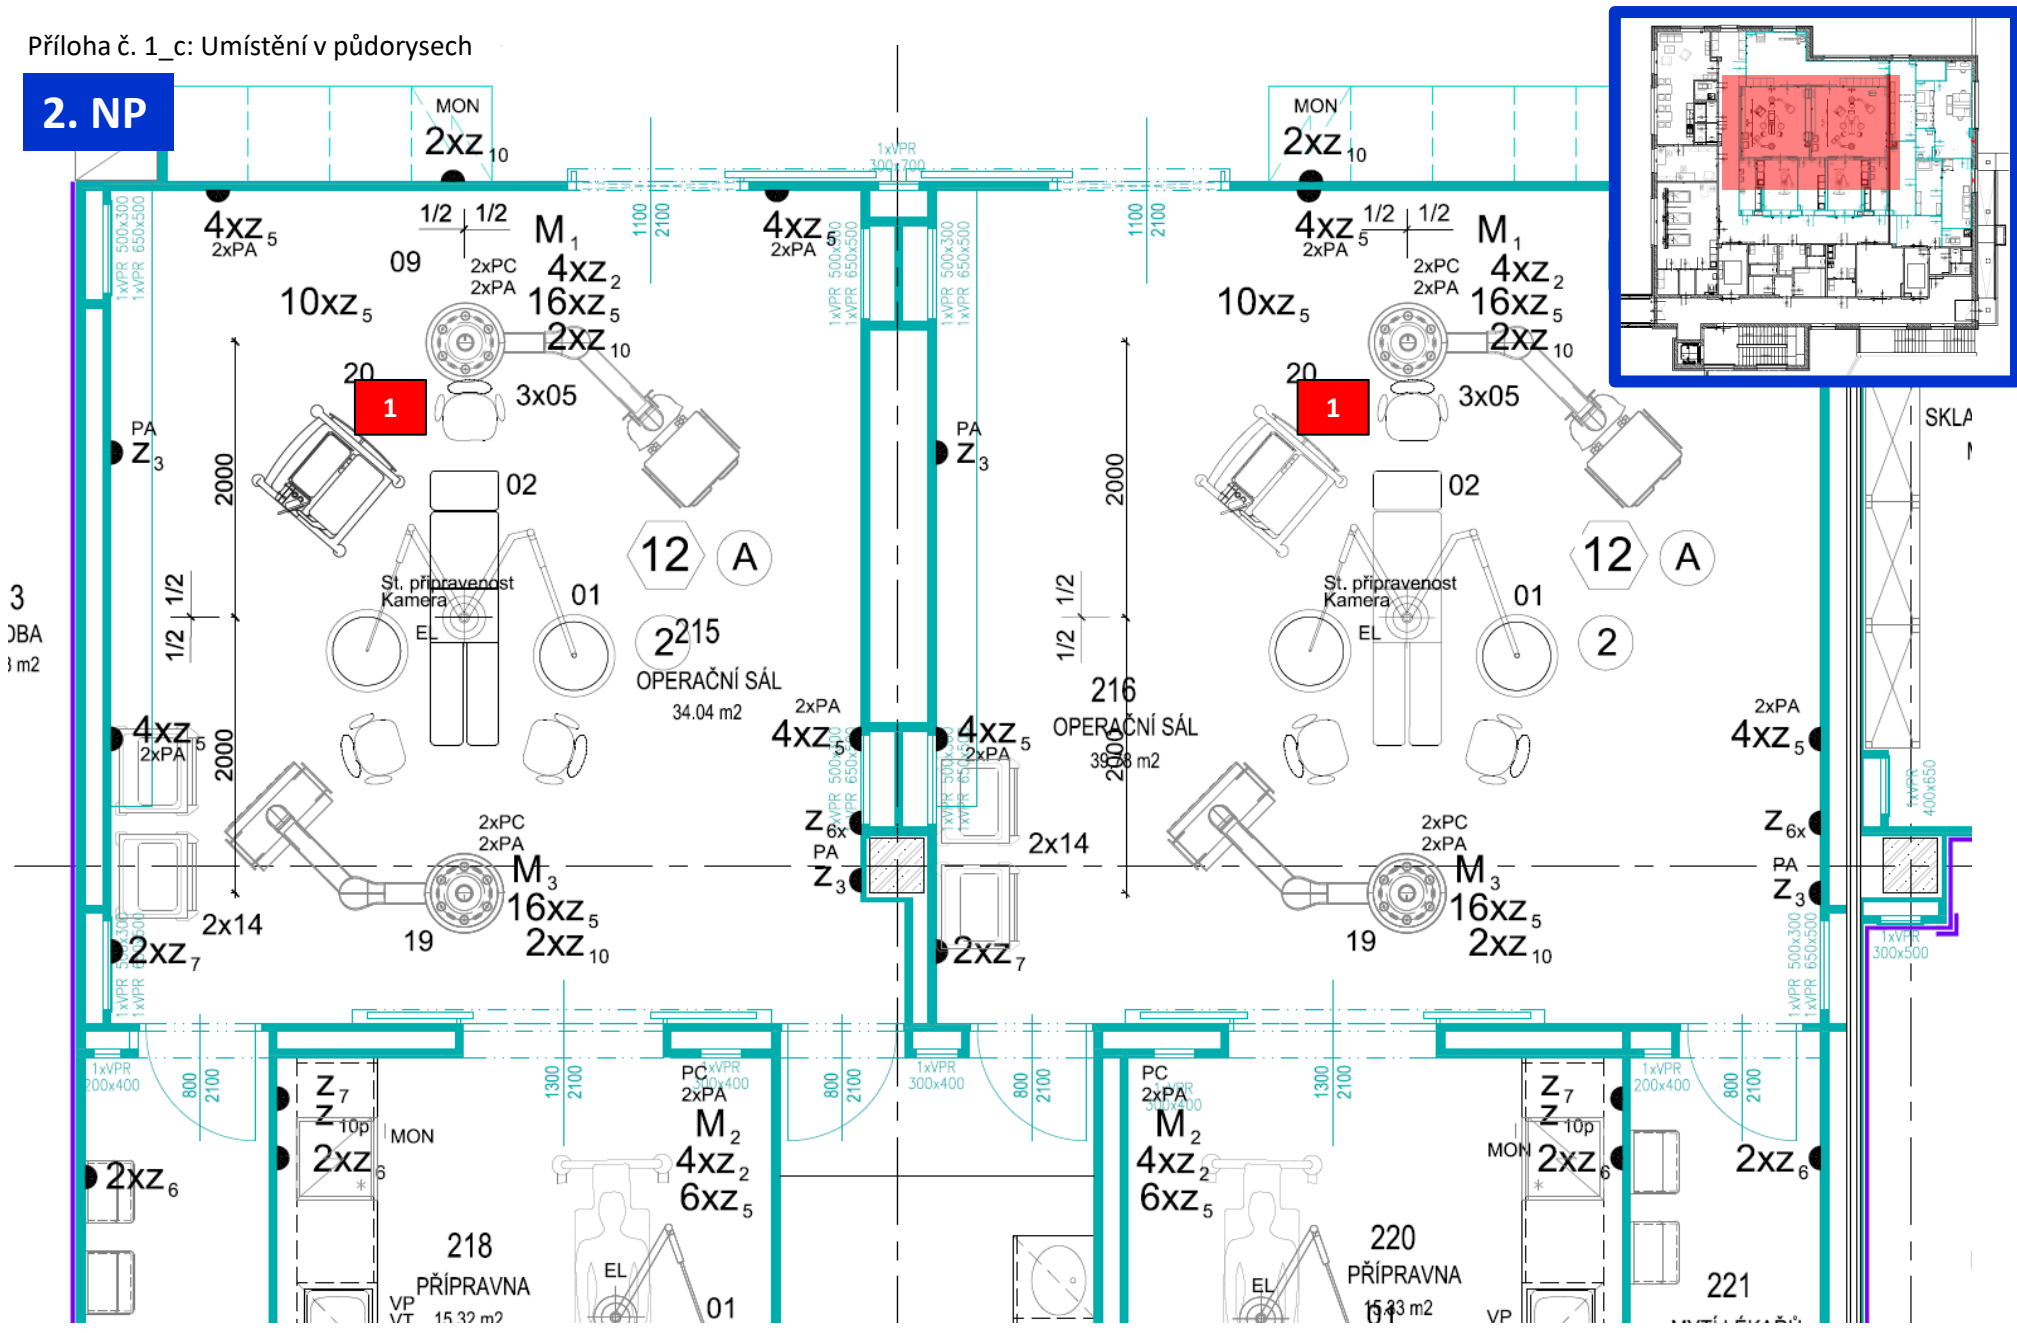

3 JBA
3 m2

MON
2xZ₁₀

MON
2xZ₁₀

4xZ₅
2xPA₅

4xZ₅
2xPA₅

4xZ₅
2xPA₅

10xZ₅

10xZ₅

1
20

1
20

12 (A)

12 (A)

215
OPERAČNÍ SÁL
34.04 m²

216
OPERAČNÍ SÁL
39.08 m²

2

2xPC
2xPA
M₃
16xZ₅
2xZ₁₀
19

2xPC
2xPA
M₃
16xZ₅
2xZ₁₀
19

2xPA
4xZ₅

Z_{6x}
PA
Z₃

1xVPR
200x400
2xZ₆

Z₇
Z_{10p}
MON
2xZ₆

218
PŘÍPRAVNA
15.32 m²

PC
2xVPR
200x400
2xPA
M₂
4xZ₂
6xZ₅
01

1xVPR
300x400
2xZ₇

PC
2xVPR
200x400
2xPA
M₂
4xZ₂
6xZ₅

220
PŘÍPRAVNA
15.43 m²

Z₇
Z_{10p}
MON
2xZ₆

1xVPR
200x400
2xZ₆

221

SKLA

1xVPR
400x650

1xVPR
300x500

2. NP

