



1.NP Layout

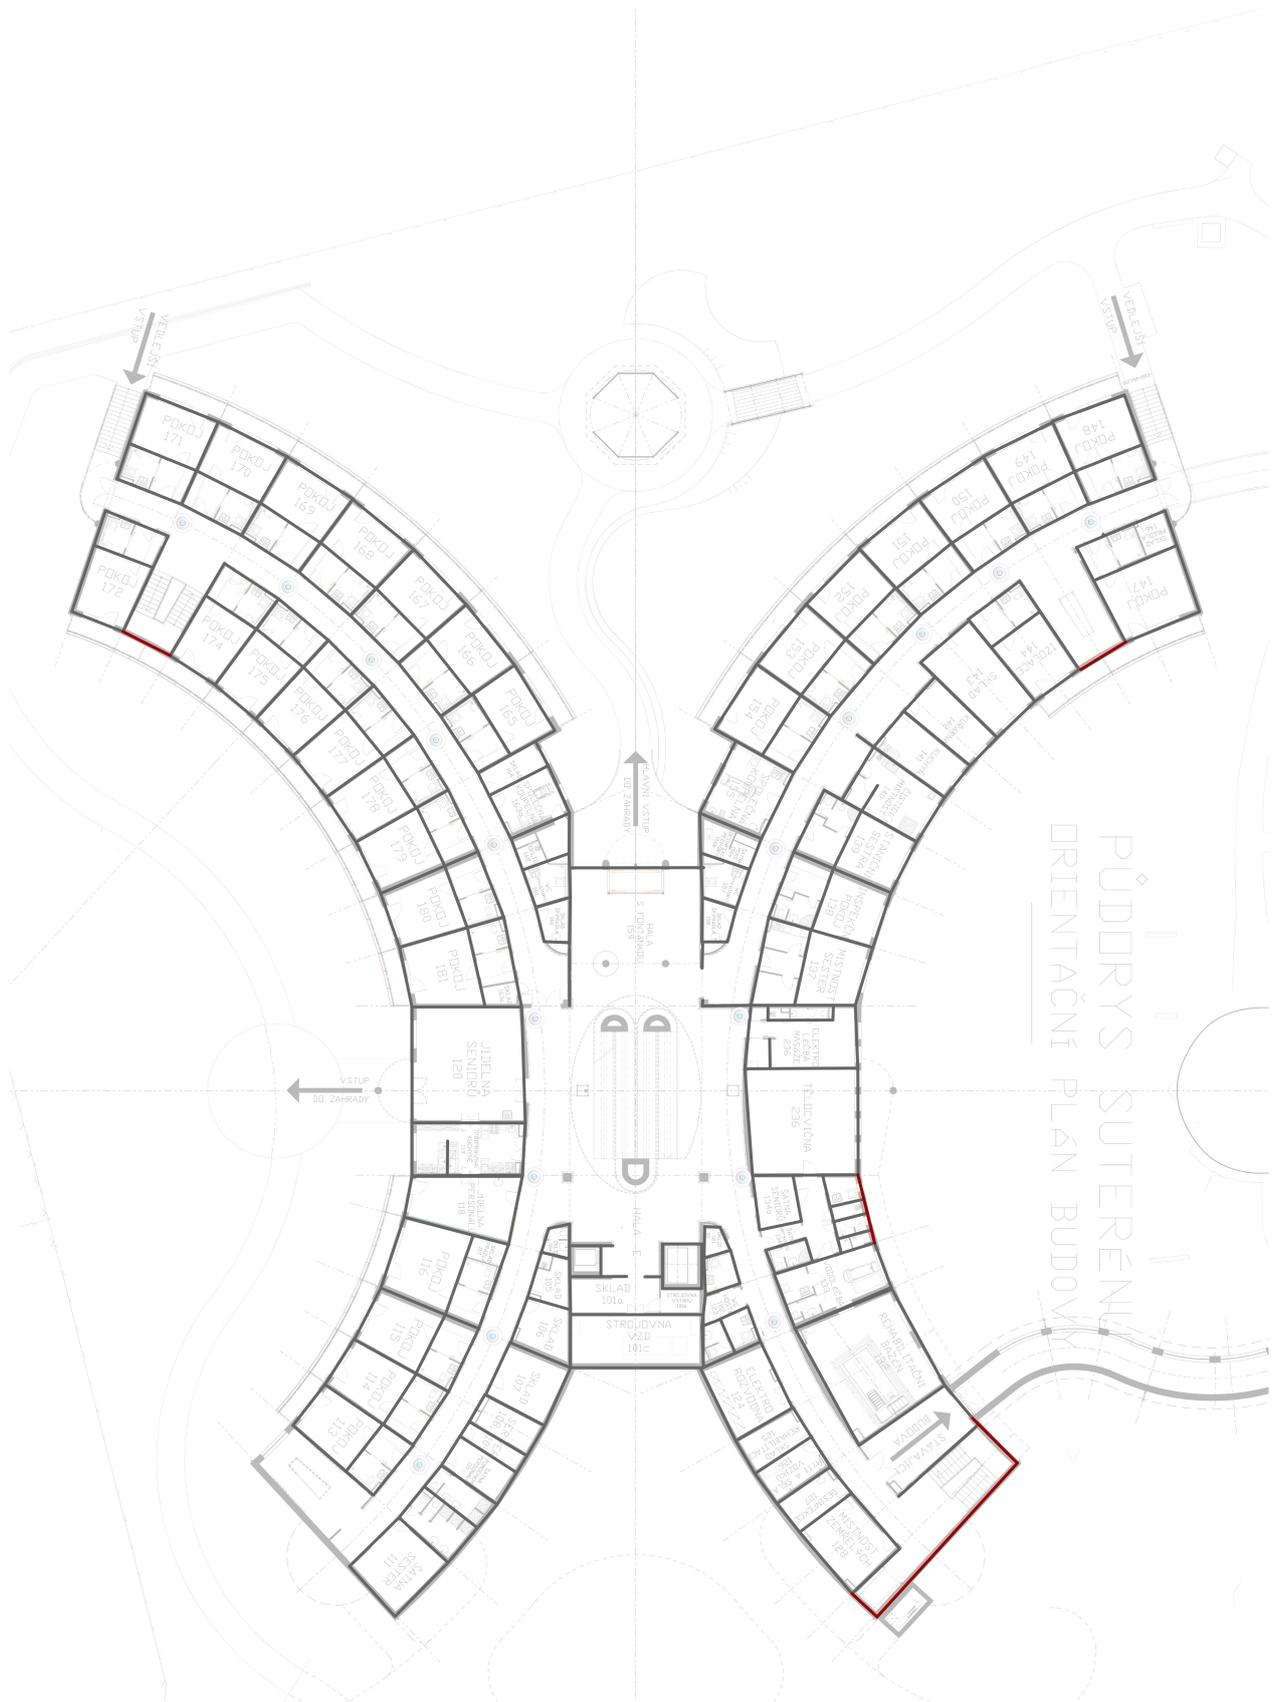



PŮDORYS SUTERÉNU
ORIENTAČNÍ PLÁN BUDOVY

1.NP

Estimated 2.4 GHz WiFi Coverage

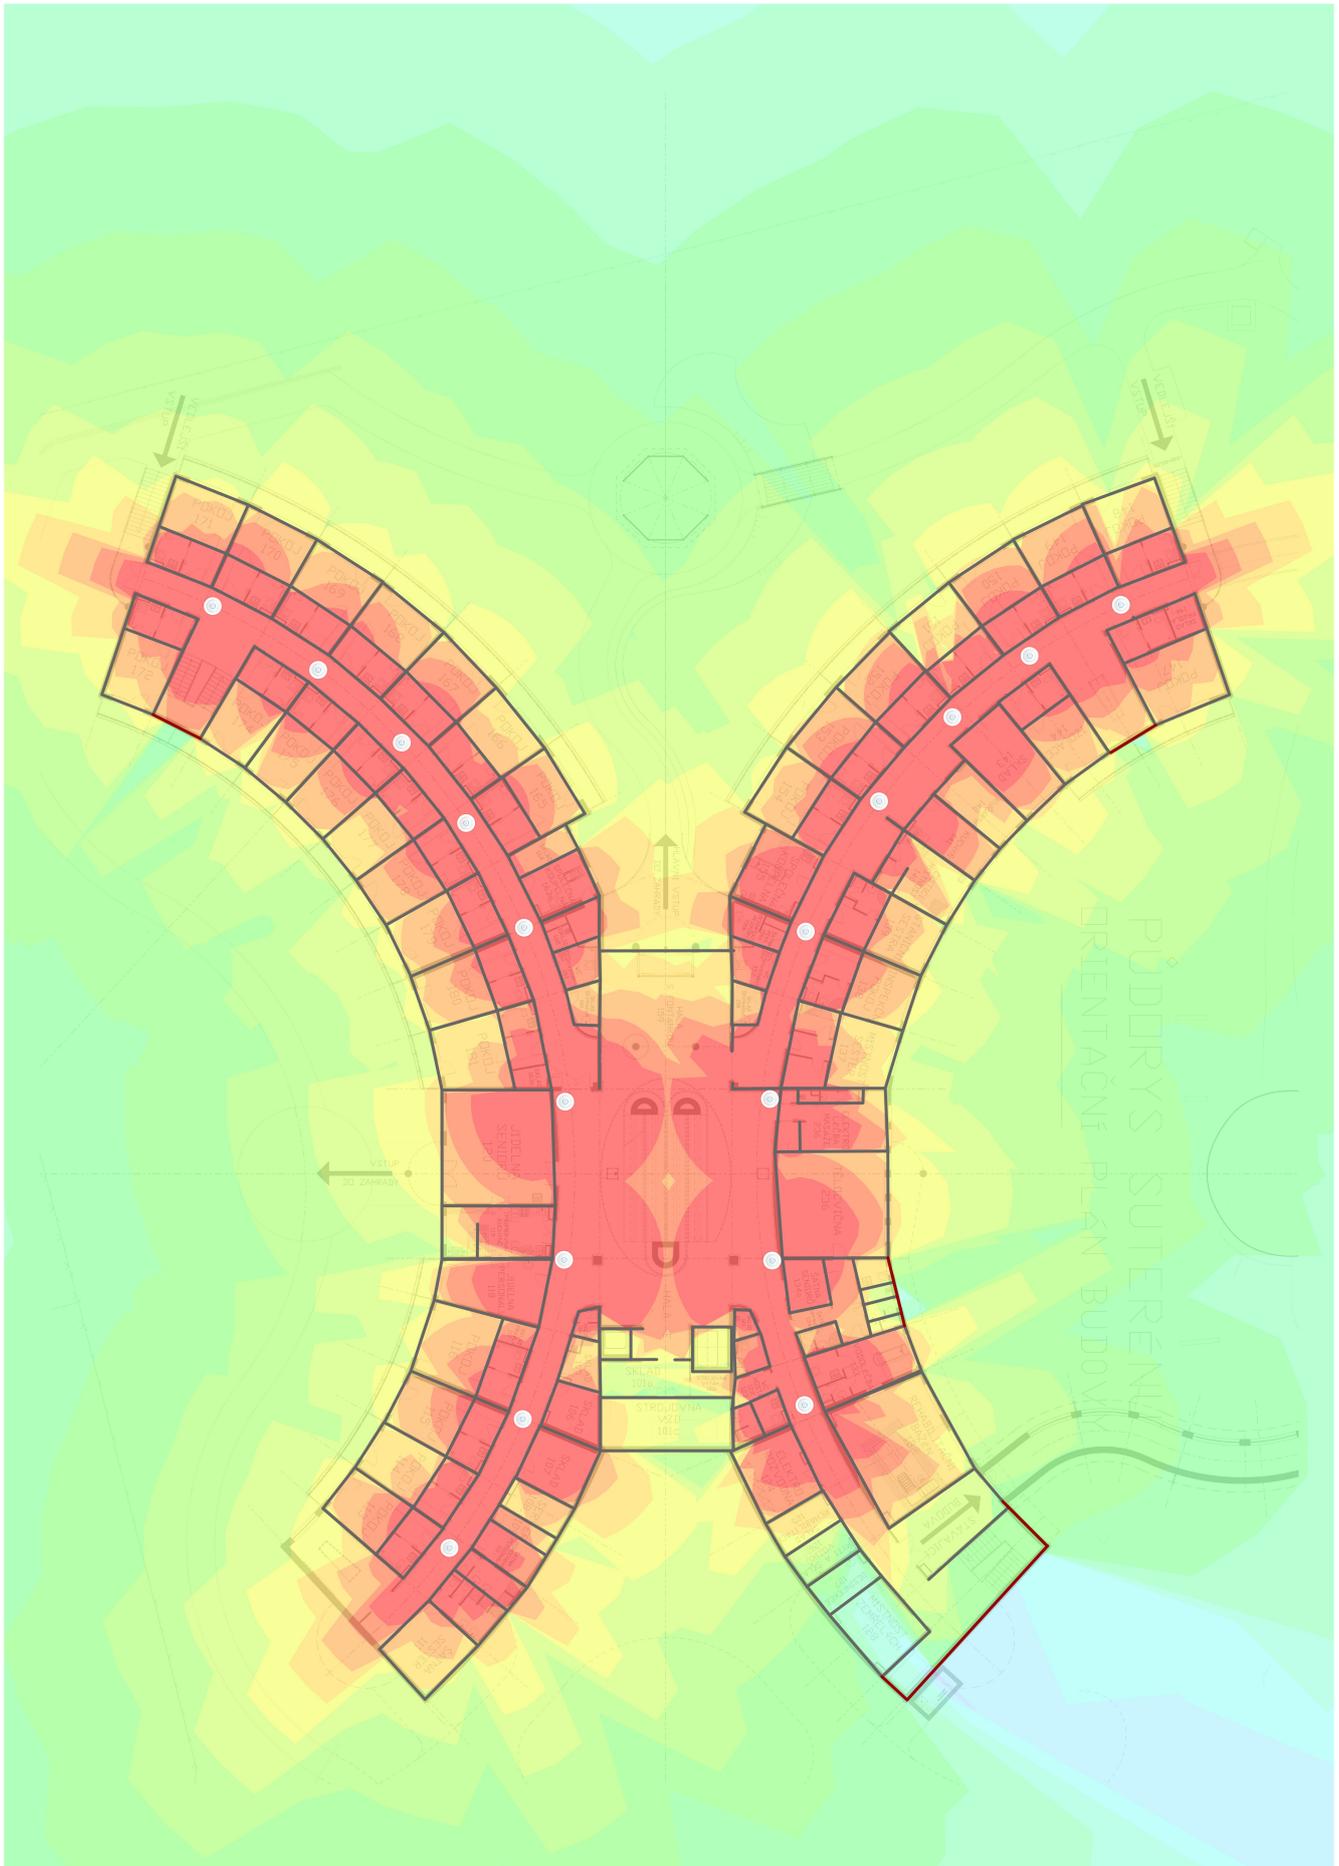

1.NP Estimated 5 GHz WiFi Coverage

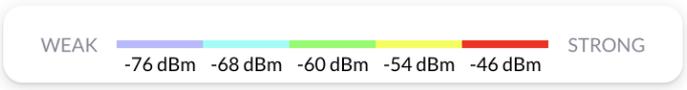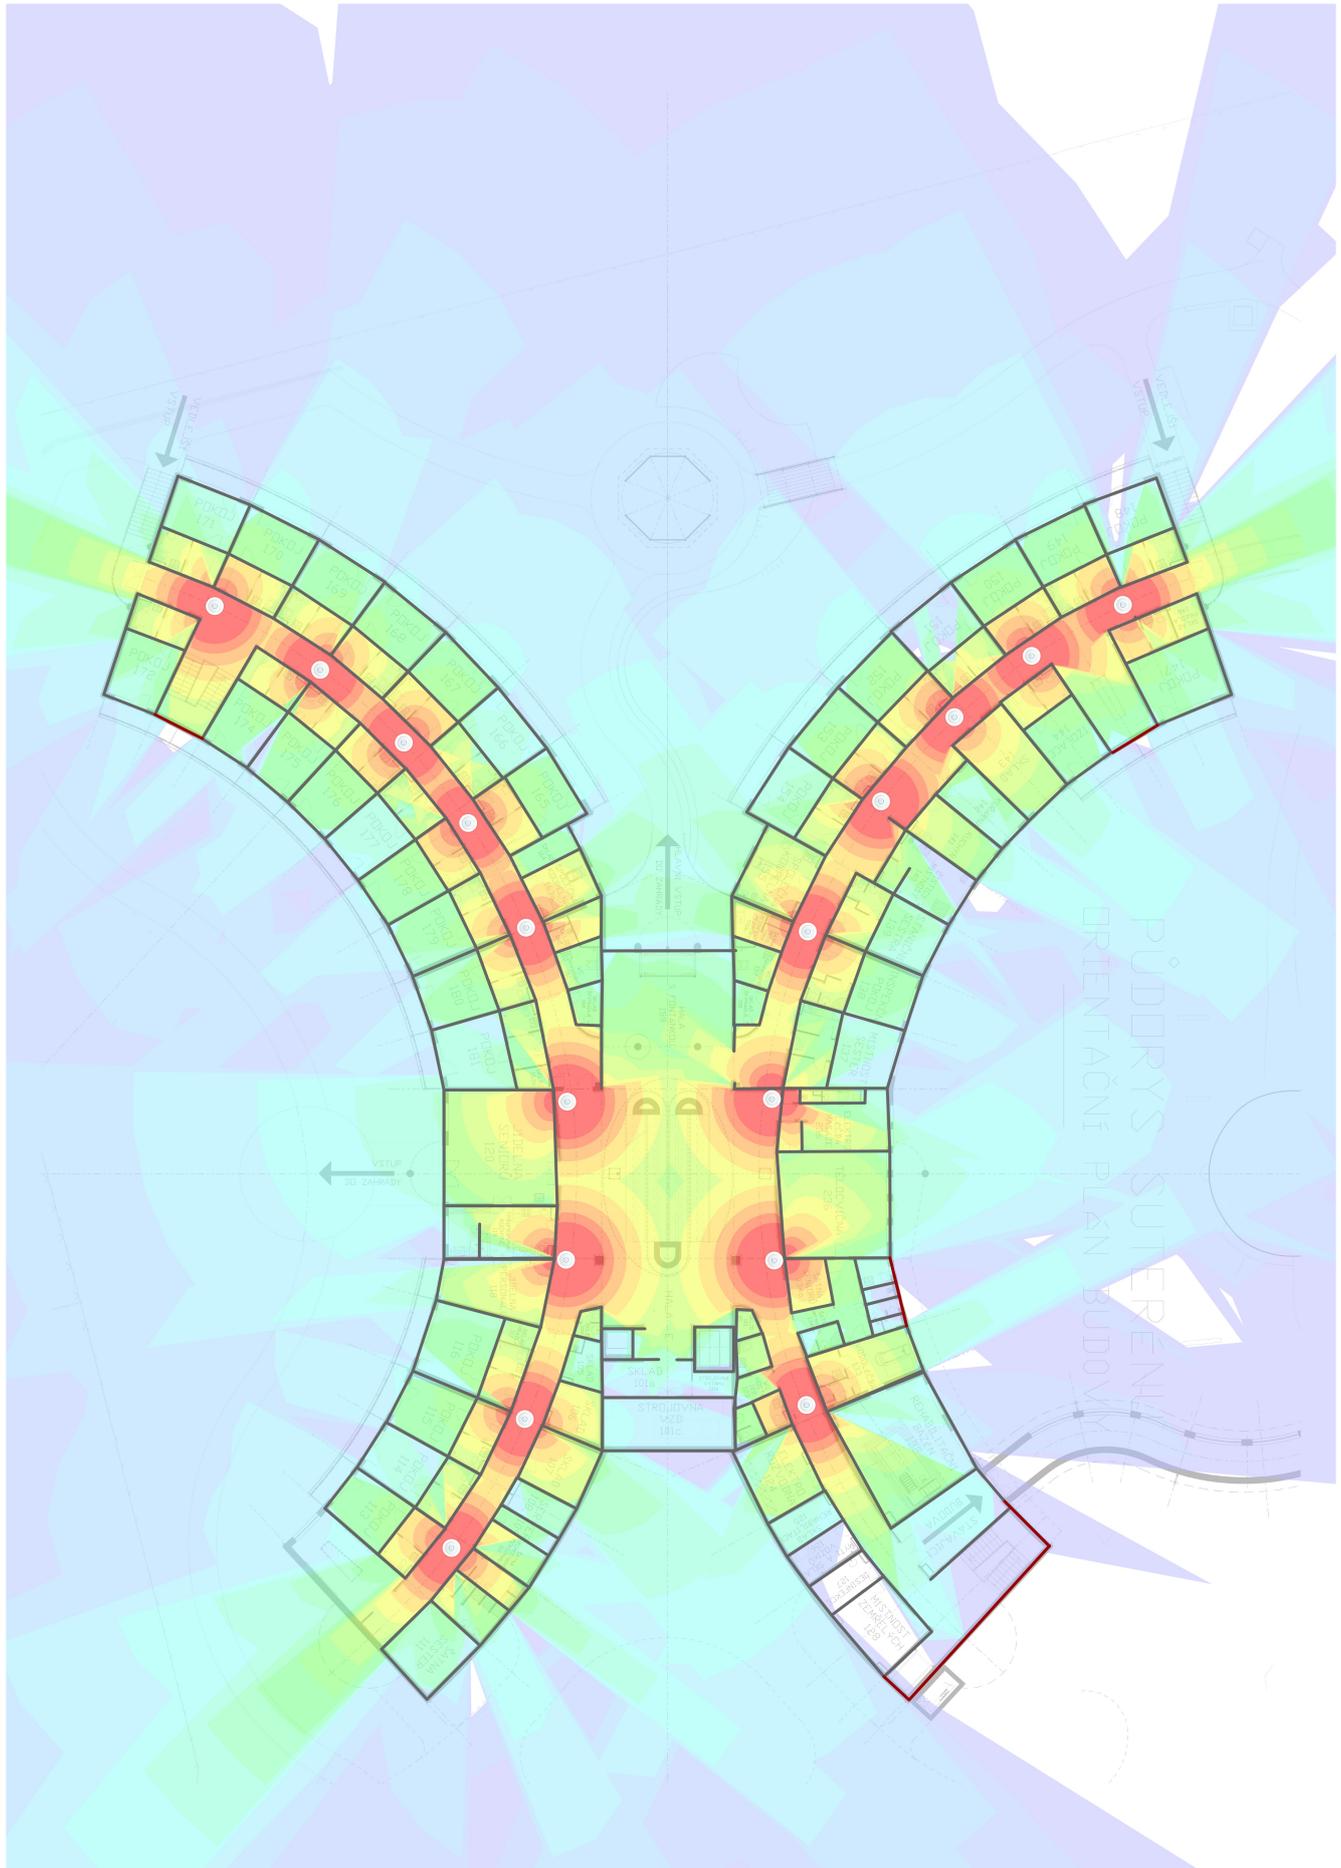

2.NP Estimated 2.4 GHz WiFi Coverage

