



*HL. budova - 1.PP (1:250)*




Hl. budova - 1.NP (1:250)

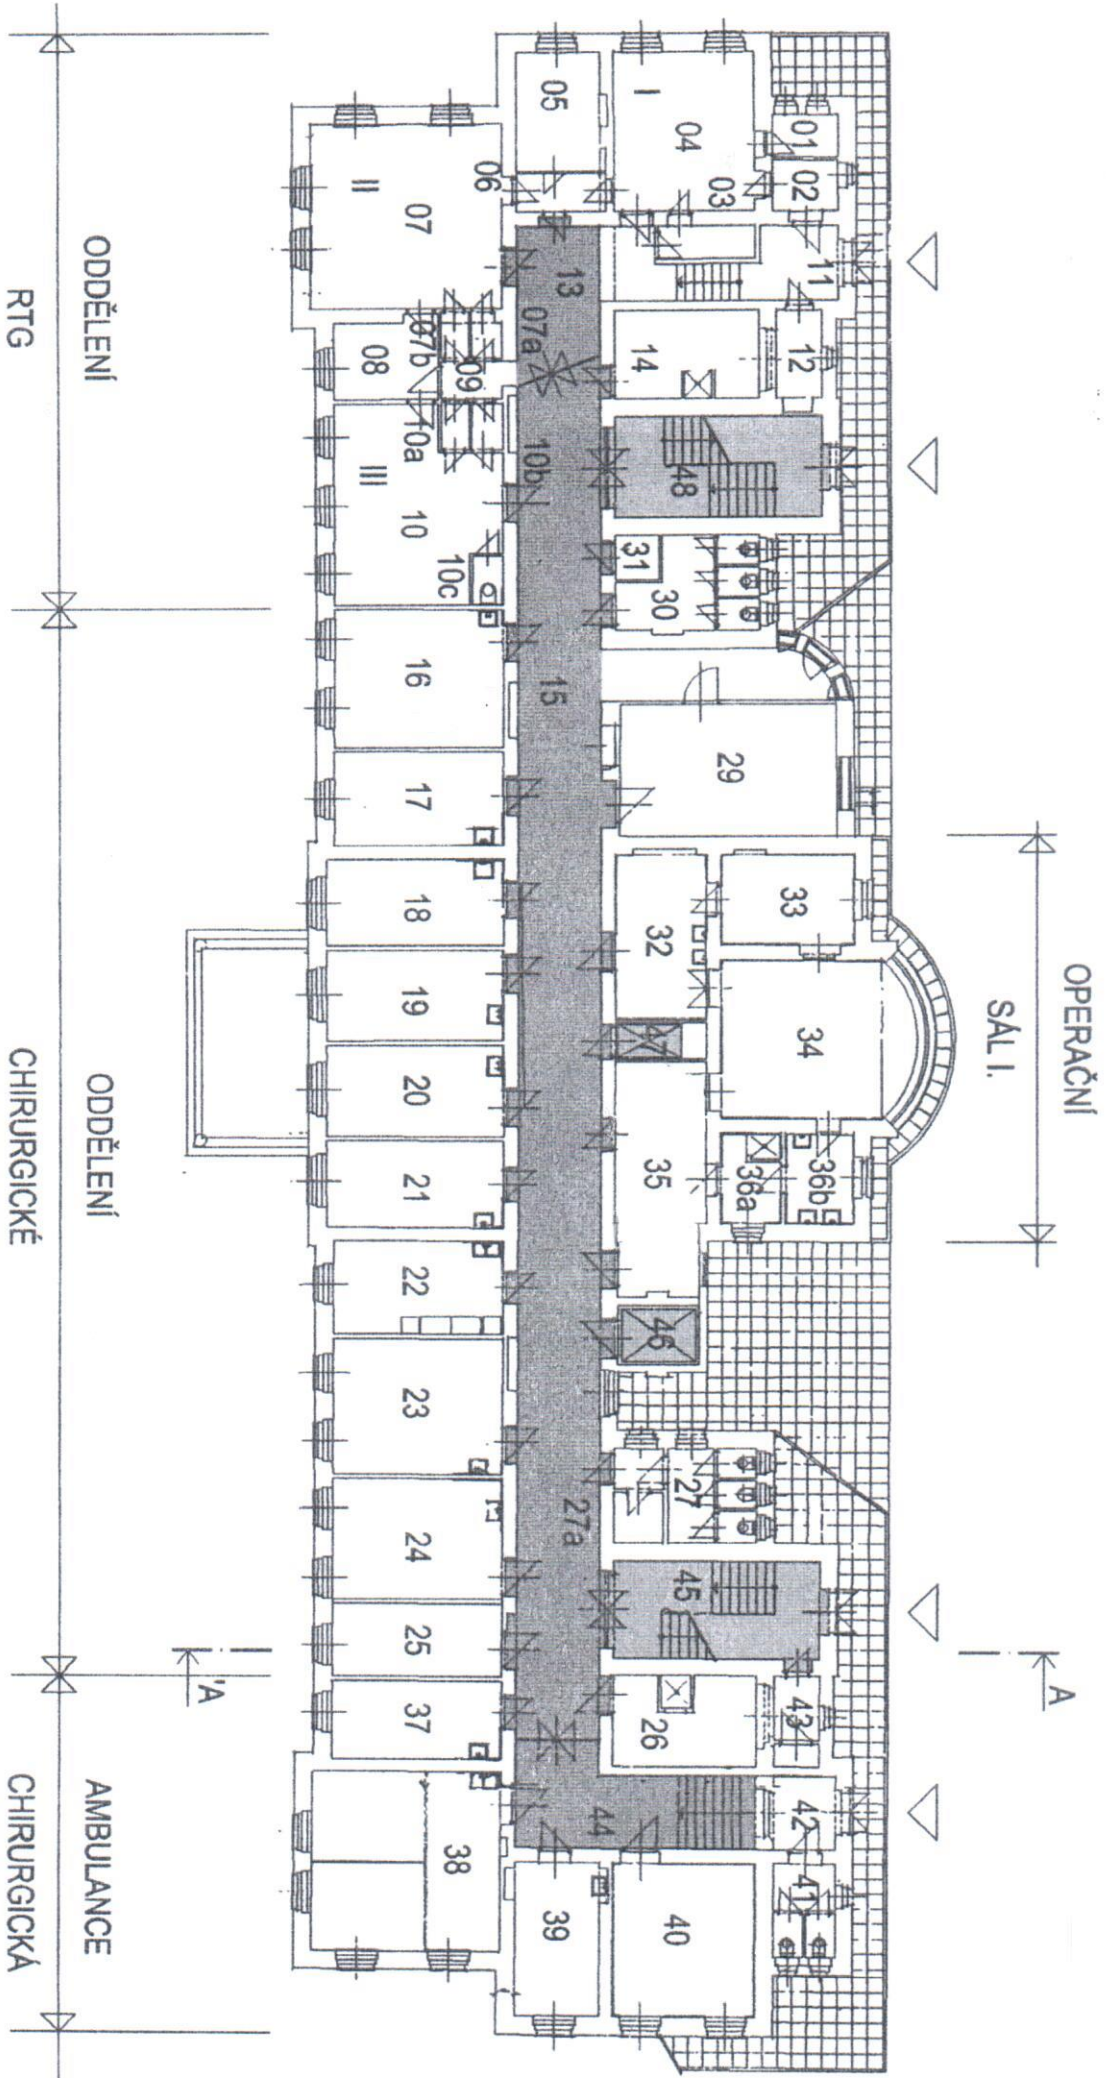

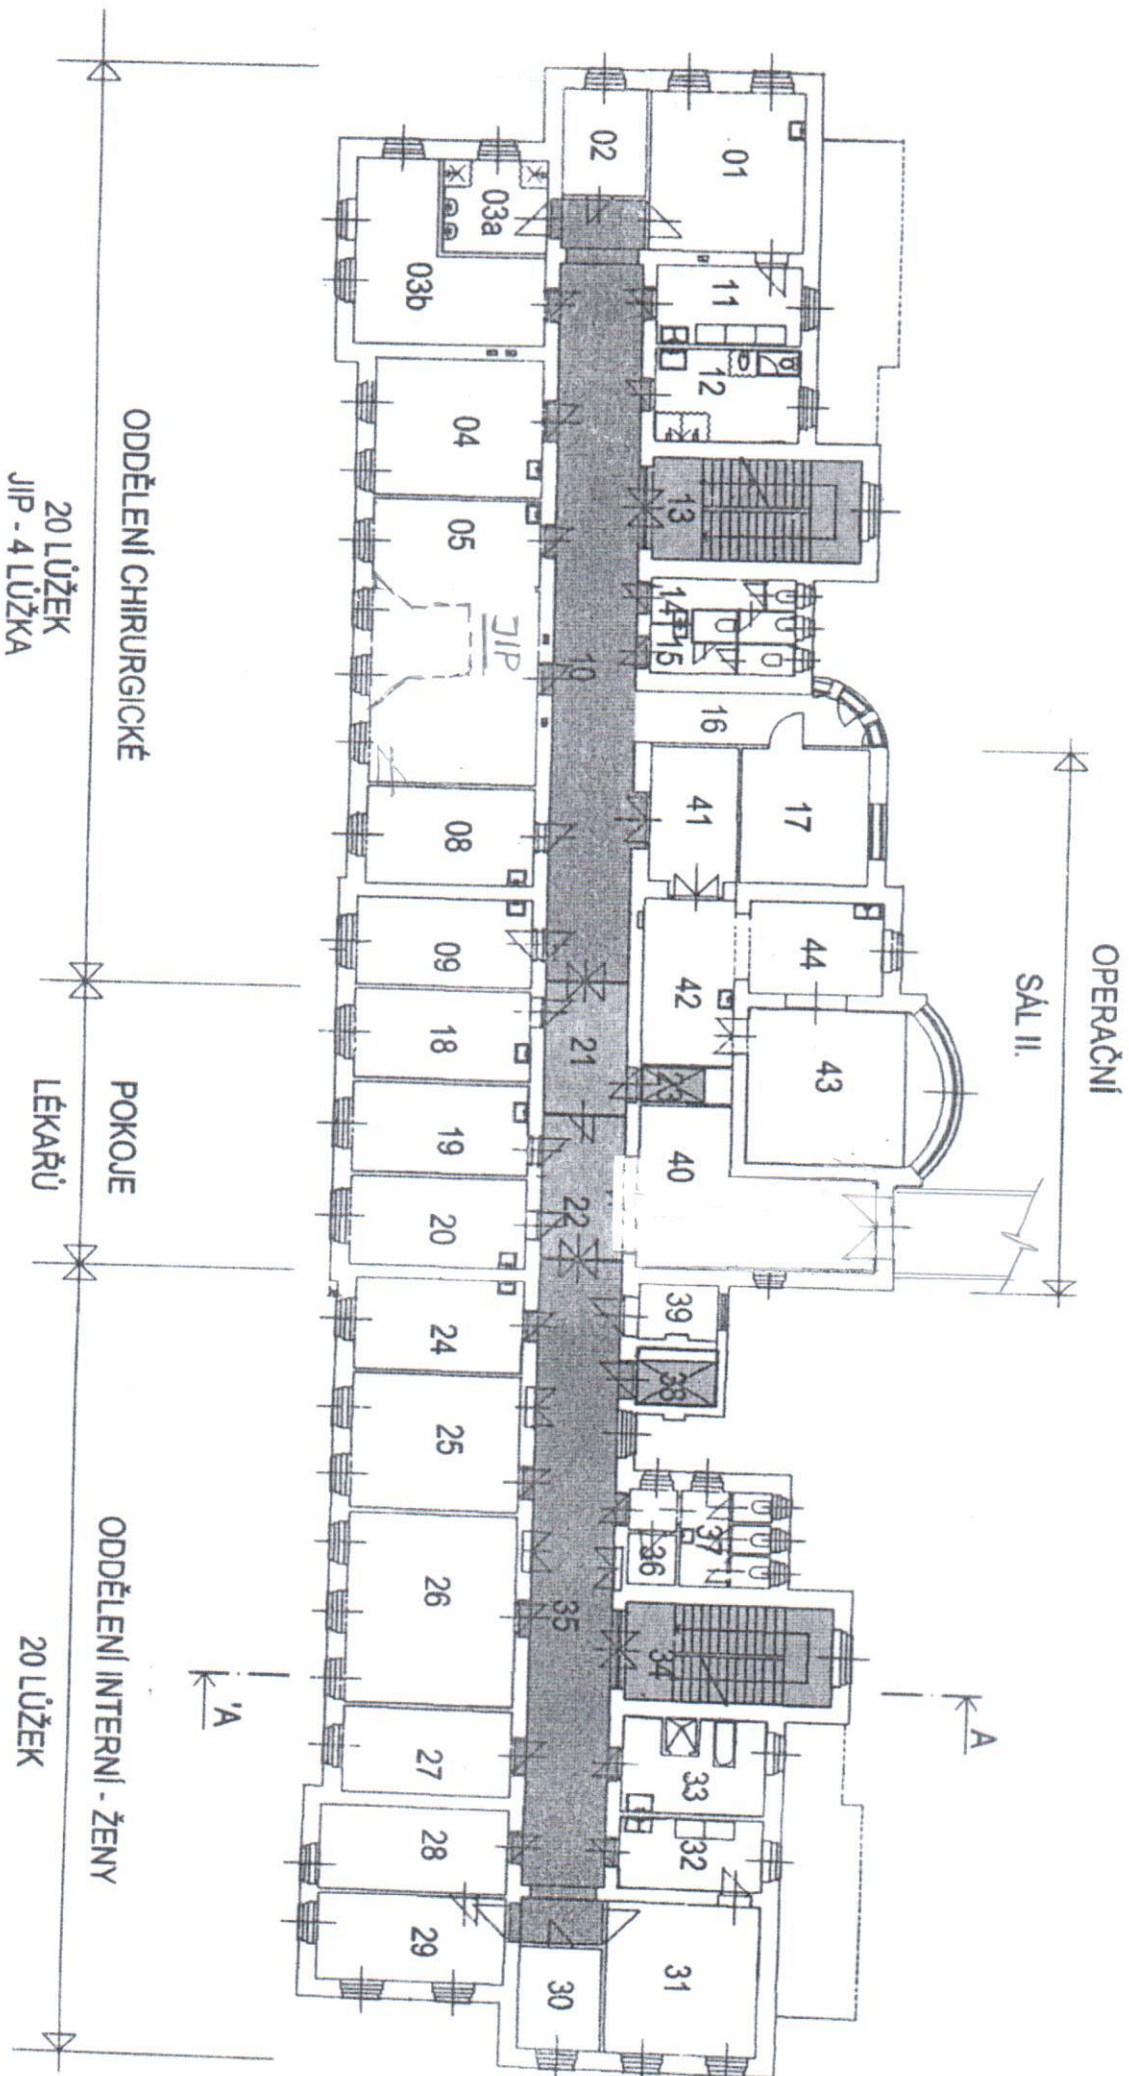

*Hl. budova - 2. NP (1:250)*

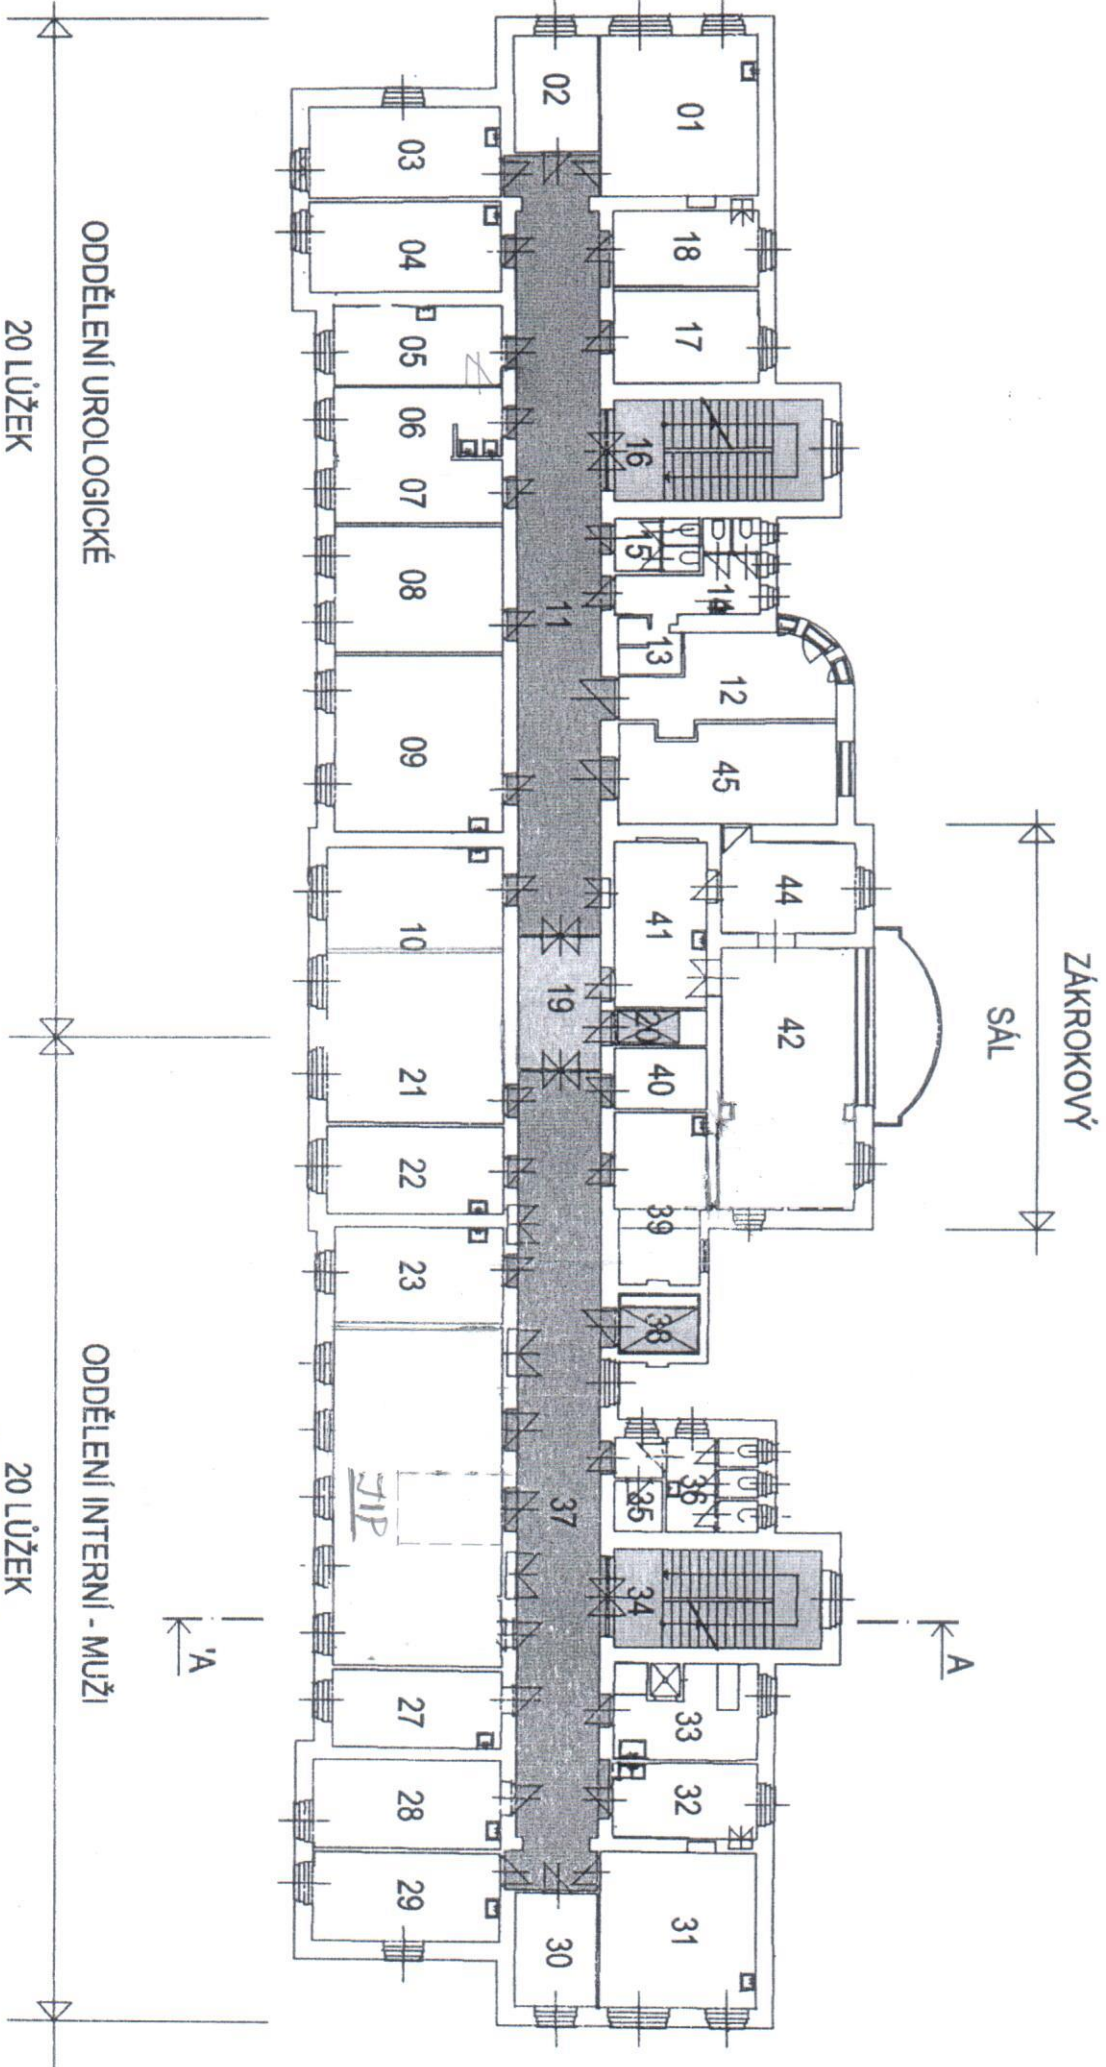

*Hl. budova - 3. NP (1:250)*