

# Púdorys elektroinstalace - M1:50


## Gastro - osvětlení

### Legenda:

- Výpínač č.1
- Sériový výpínač č.5
- Sériový výpínač č.6
- Sériový výpínač č.7
- Výpínač č.1 IP44
- Sériový výpínač č.5 IP44
- Sériový výpínač č.6 IP44
- Sériový výpínač č.7 IP44
- LED svítidlo průmyslové stropní
- LED svítidlo průmyslové stropní + Antipanik nouzový modul 1H
- LED panel-stropní
- LED svítidlo nástěnné
- LED svítidlo nástěnné venkovní min.IP44
- LED osvětlení digestoře - stávající zůstává
- LED svítidlo nouzové-podsvětlení piktoqram nouzový modul 1H
- Rozváděč-síňoproudý skříňový
- Kabelová trasa osvětlení

### Legenda svítidel:

- LED průmyslové d\_š\_h – 1272 x 95 x 100mm, 1x38W/4000K, 5450lm, Ra 80, min.IP44
- LED průmyslové d\_š\_h – 1272 x 95 x 100mm, 1x38W/4000K, 5450lm, Ra 80 + záložní zdroj – min.1h
- LED panel d\_š\_h – 1460 x 145 x 34mm, 1x20W/4000K, 2620lm, Ra 80
- LED panel d\_š\_h – 1460 x 195 x 34mm, 1x38W/4000K, 5300lm, Ra 80, (UGR < 19)
- LED panel d\_š\_h – 1180 x 195 x 34mm, 1x37W/4000K, 5200lm, Ra 80
- LED nástěnné š\_v\_h\_ – 350 x 350 x 115mm, 1x18W/4000K, 1440lm, Ra 80, min. IP44
- LED svítidlo přisazené nouzové (piktoqram) M1At, 2W, LiFePo, min. IP44

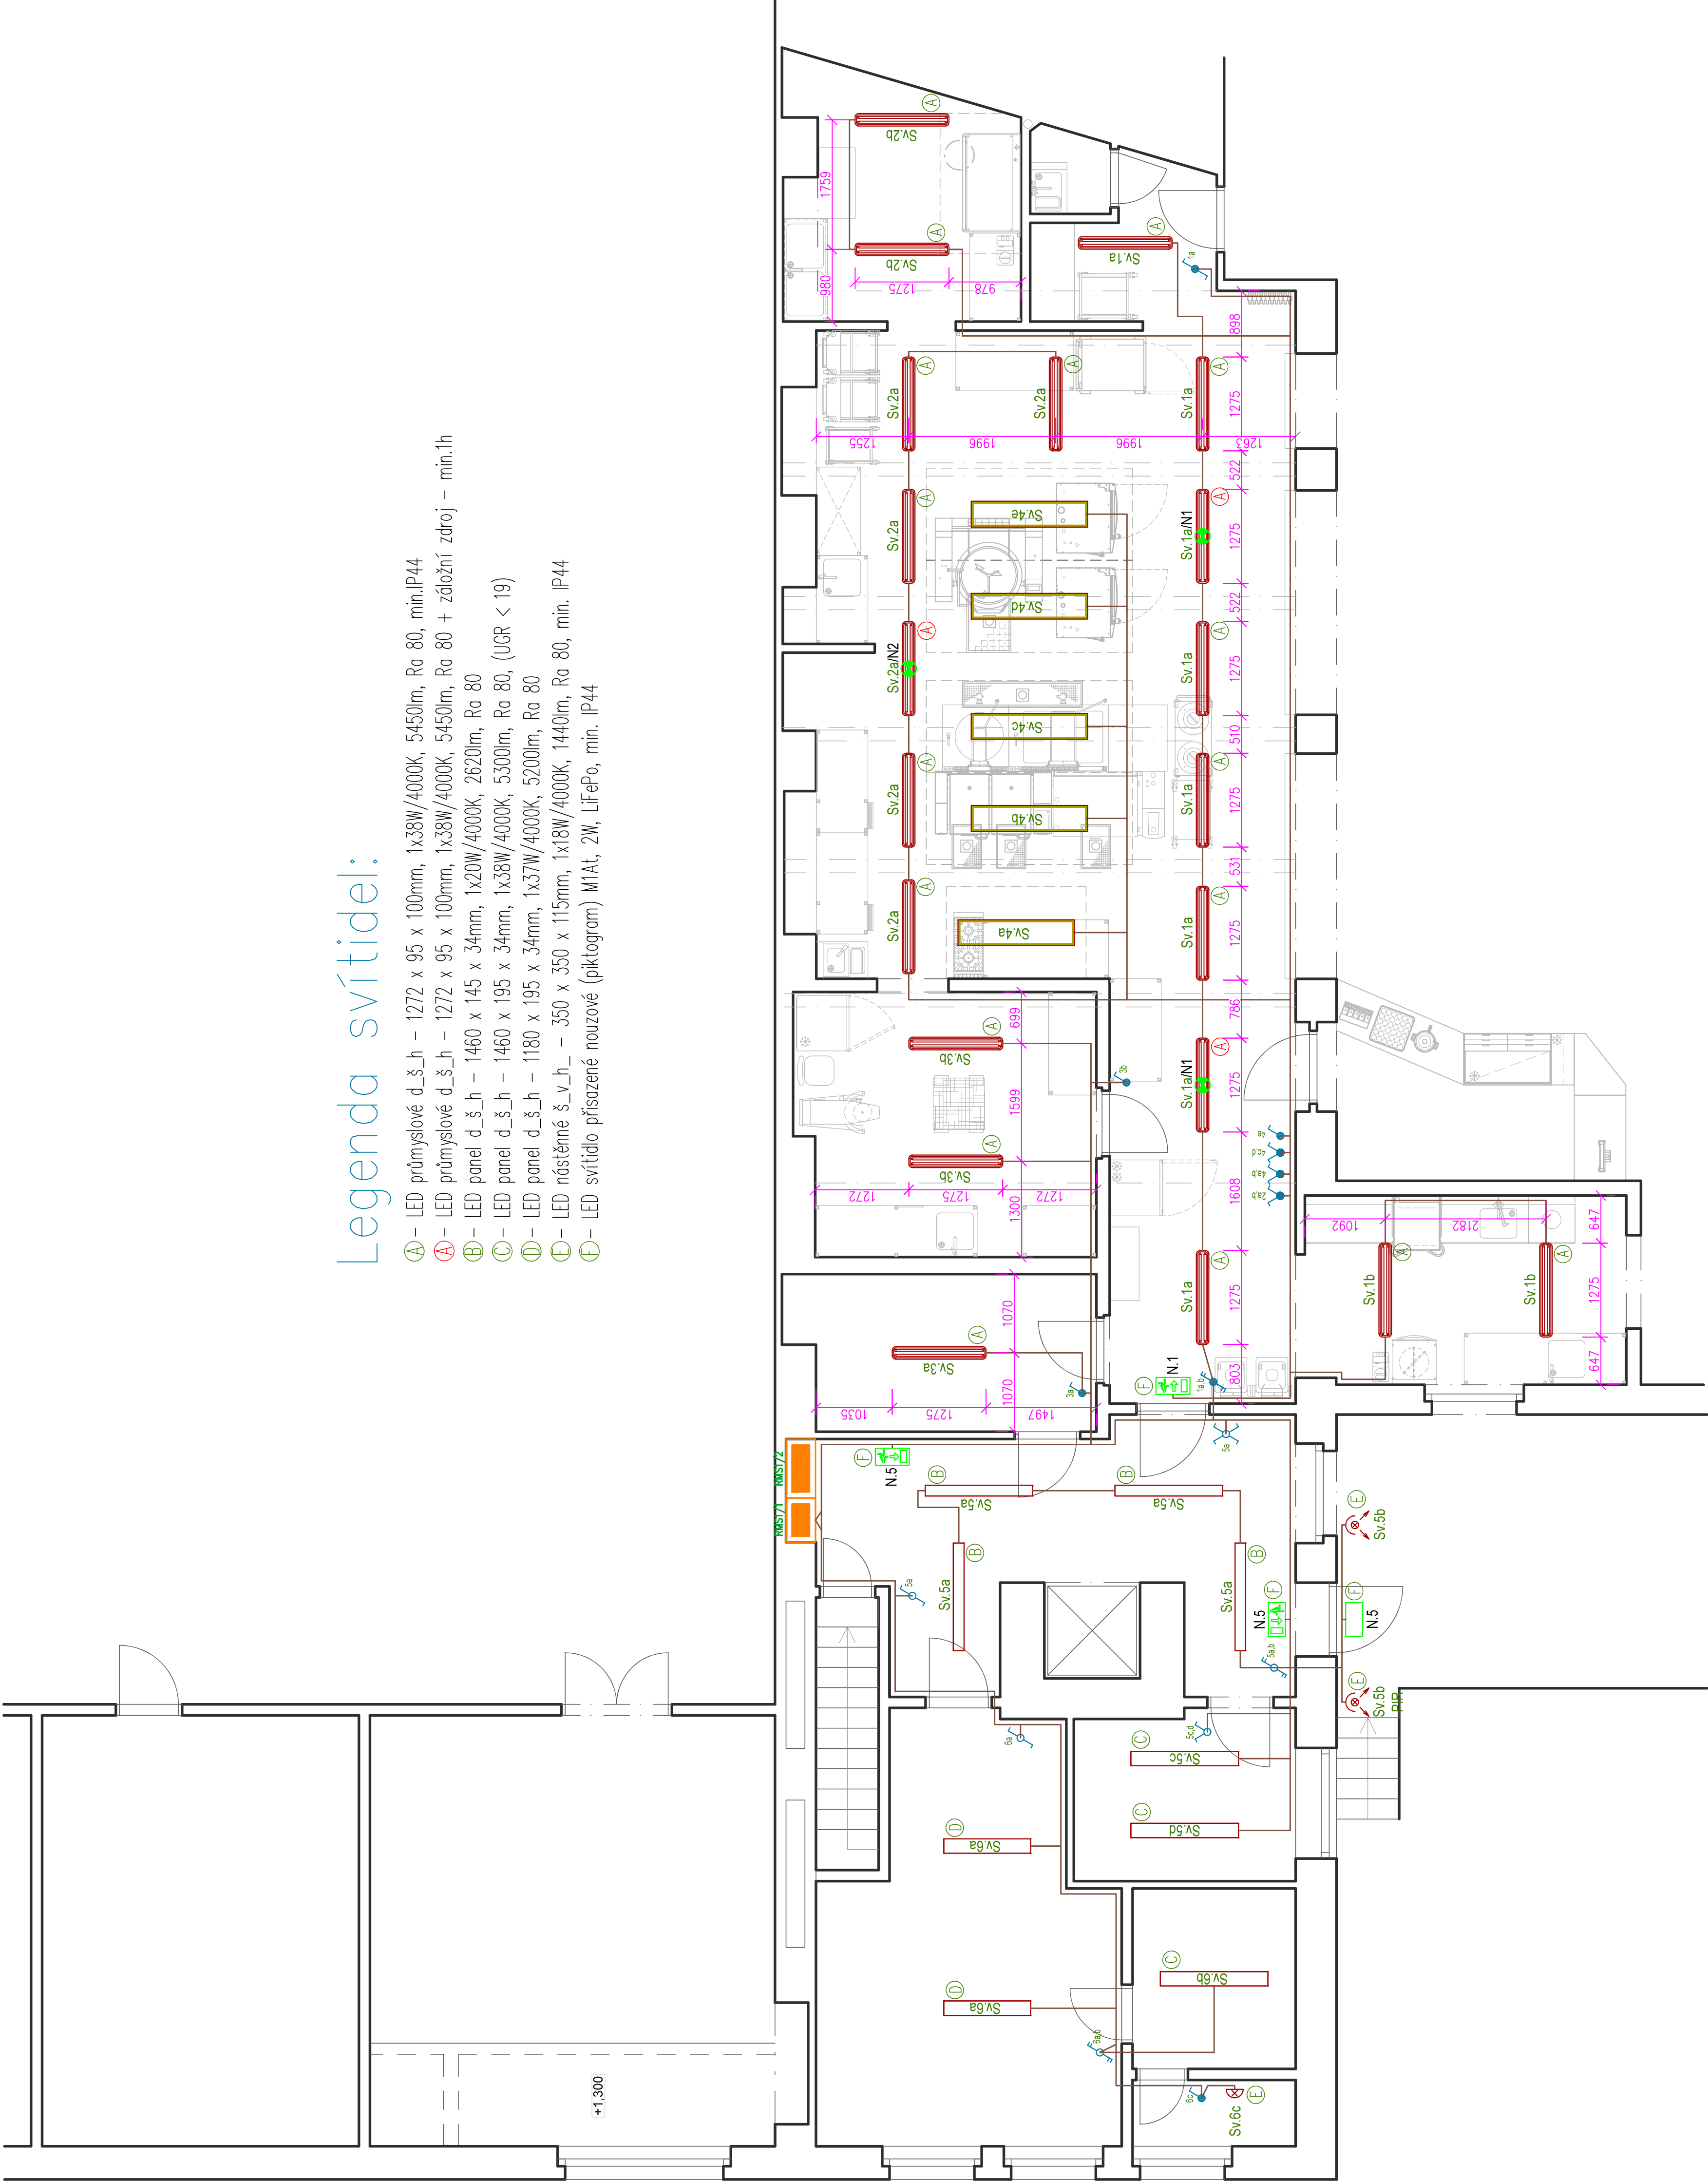

Soustava – 3 PEN AC 50Hz 400V/TN-C (do místa rozdělení)  
3 N-PE AC 50Hz 400V/TN-S  
Ochrana před úrazem elektrickým proudem  
Neživých částí – NORMÁLNÍ–automatickým odpojením od zdroje  
– DOPĚNA–proudovým chráničem, doplňujícím pospojováním  
Živých částí – krytím a izolací  
Elektroinstalace bude provedena dle ČSN 33 2130 ed.3 a souboru norem ČSN 33 2000  
Hlavní pospojování dle – ČSN 33 2000–4–41 ed.2, ČSN 33 2000–5–54 ed.3  
Elektroinstalace v kuchyni bude provedena dle TN 33 2130  
Elektroinstalace v koupelnách musí být provedena dle ČSN 33 2000–7–701 ed.2  
Vnější vlivy určeny v protokolu, který je součástí projektové dokumentace.

Tato dokumentace je důležitým výstupním zpracováním a nesmí být užívána. Šiterna kopie a uveřejňována bez jeho předchozího písemného souhlasu!									
NAZEV AKCE:									
Snížení energetické náročnosti školní kuchyně SPŠ, SOŠ a SOU, Hradec Králové									
MÍSTO STAVBY: Hradební 1029/2, 500 03 Hradec Králové									
OBJEDNATEL: Střední průmyslová škola, Střední odborná škola a Střední odborné učiliště, Hradec Králové									
GENERALNÍ PROJEKTANT:		ZPRACOVATEL PROJEKTU:		ZPRACOVATEL PROJEKTU:		ZPRACOVATEL PROJEKTU:		ZPRACOVATEL PROJEKTU:	
ARAGON ELL s.r.o.		Ing. Lukáš Tauchman		Ing. Lukáš Tauchman		Ing. Lukáš Tauchman		Ing. Lukáš Tauchman	
Ing. Lukáš Tauchman		Ing. Lukáš Tauchman		Ing. Lukáš Tauchman		Ing. Lukáš Tauchman		Ing. Lukáš Tauchman	
Ing. Lukáš Tauchman		Ing. Lukáš Tauchman		Ing. Lukáš Tauchman		Ing. Lukáš Tauchman		Ing. Lukáš Tauchman	
Ing. Lukáš Tauchman		Ing. Lukáš Tauchman							