


1. Palma
J. I. III

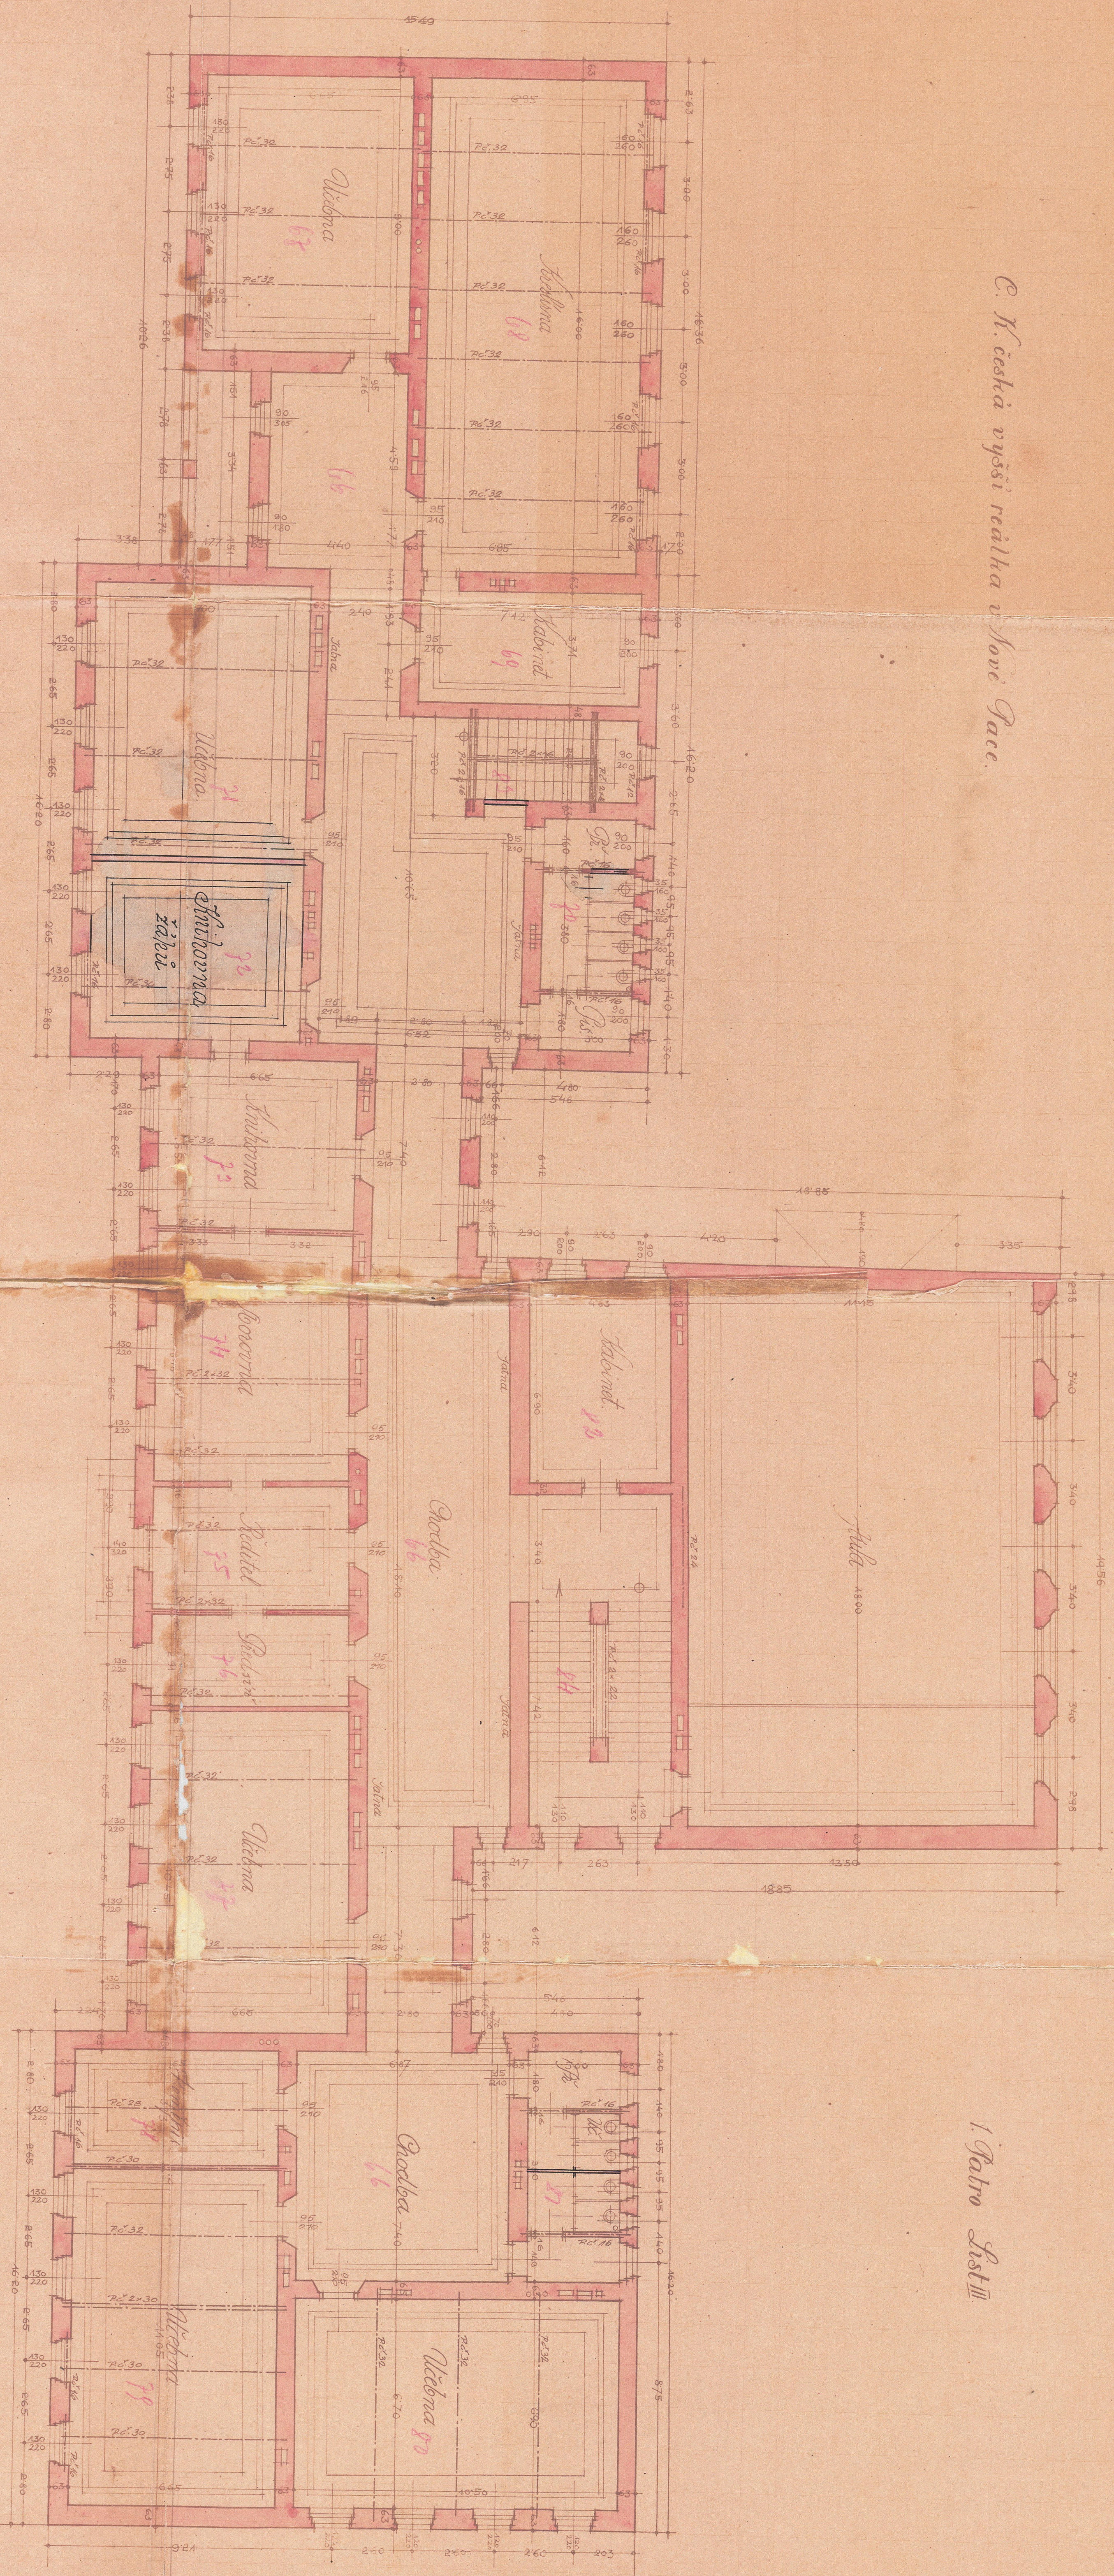

Smichov 1915.

Architekt Jod. Phrivanch Sewanick