


SITUACE - 10.část M 1:500

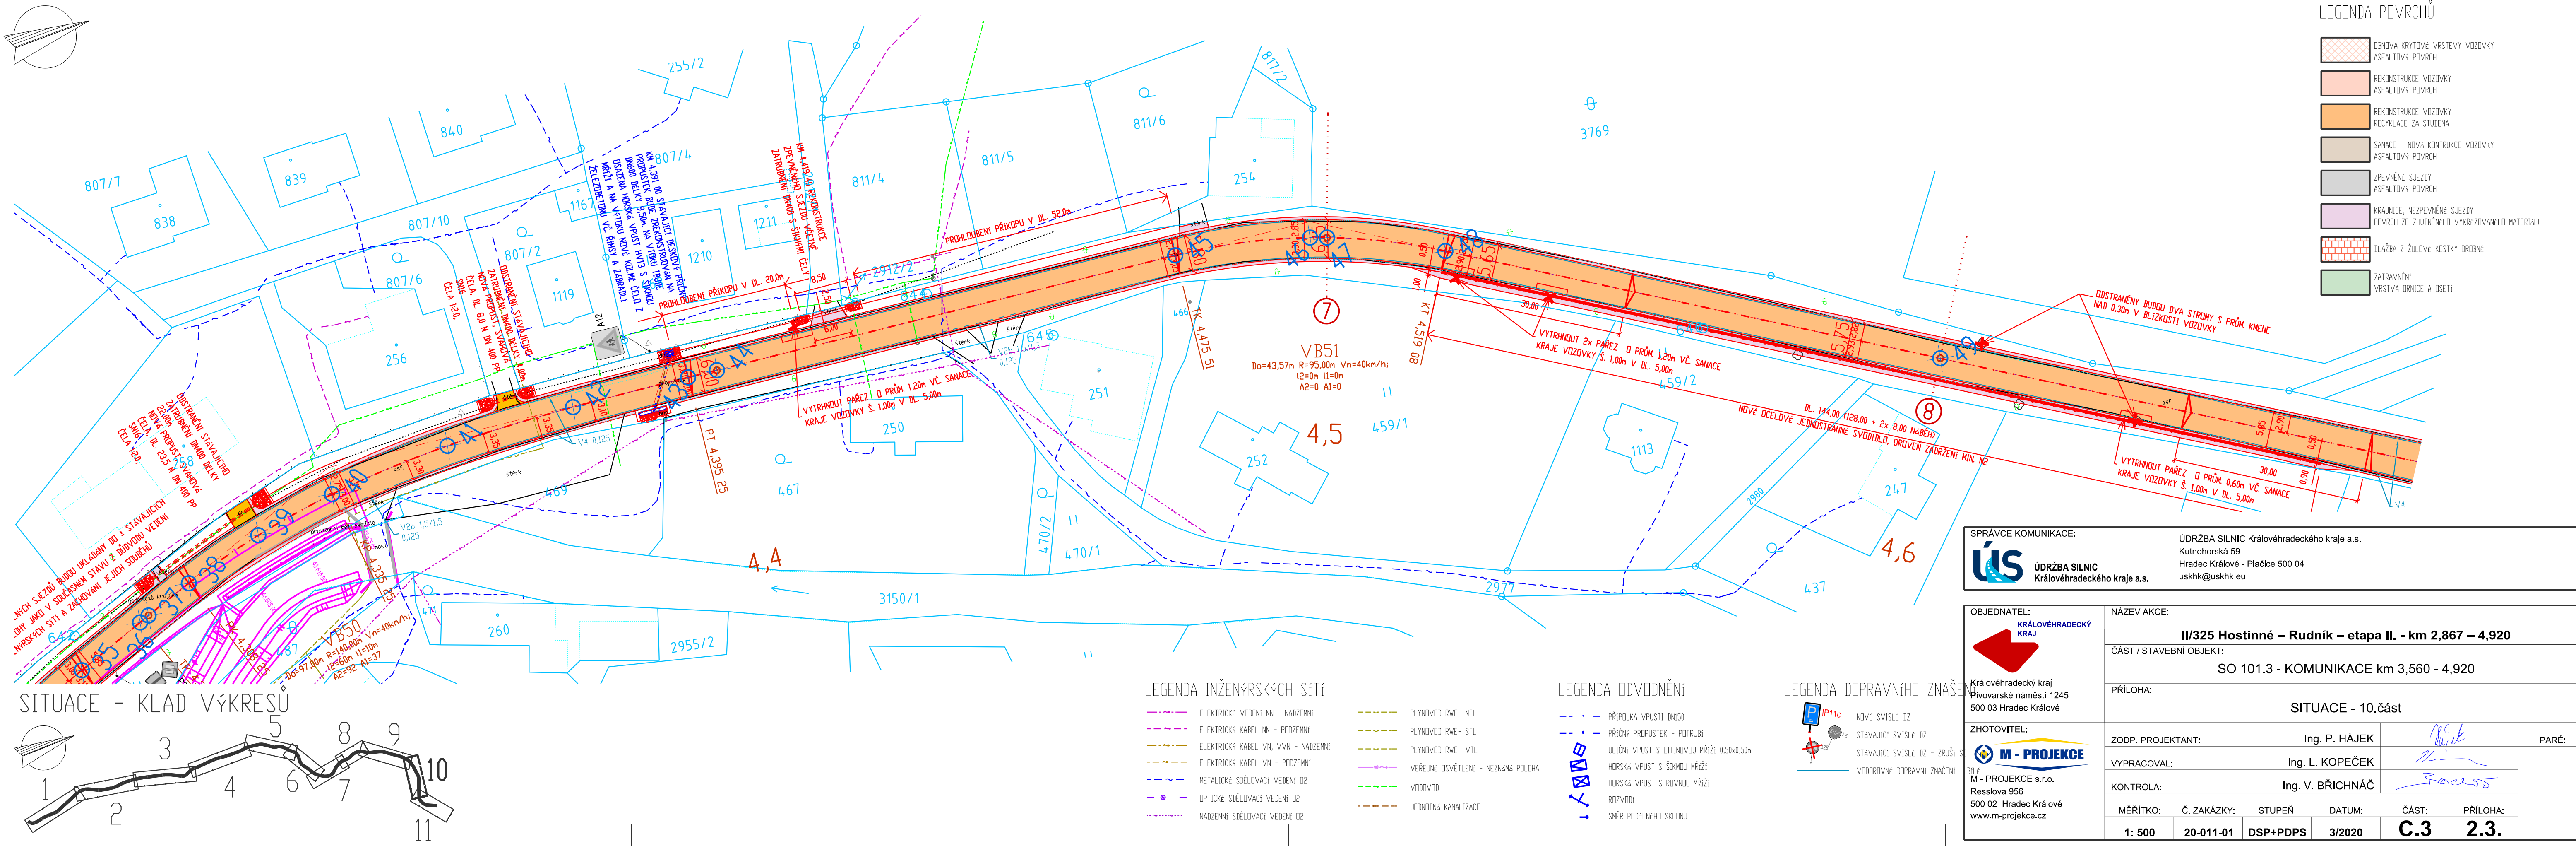

SITUACE - 11.část M 1:500

