

# 1.NP

[illegible]


LEGENDA MATERIALU :

[illegible]

**POZNÁMKY:**

[illegible][illegible]

DETAIL: ZDINA 1:20

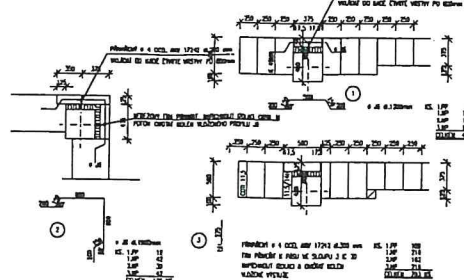

LEGENDA M/STNOSTI


1.NP = 70,000 = + 427,100 mm VÝŠKOVÝ SYSTÉM BALI PO VYROVNÁNÍ


[illegible]



# 2.NP

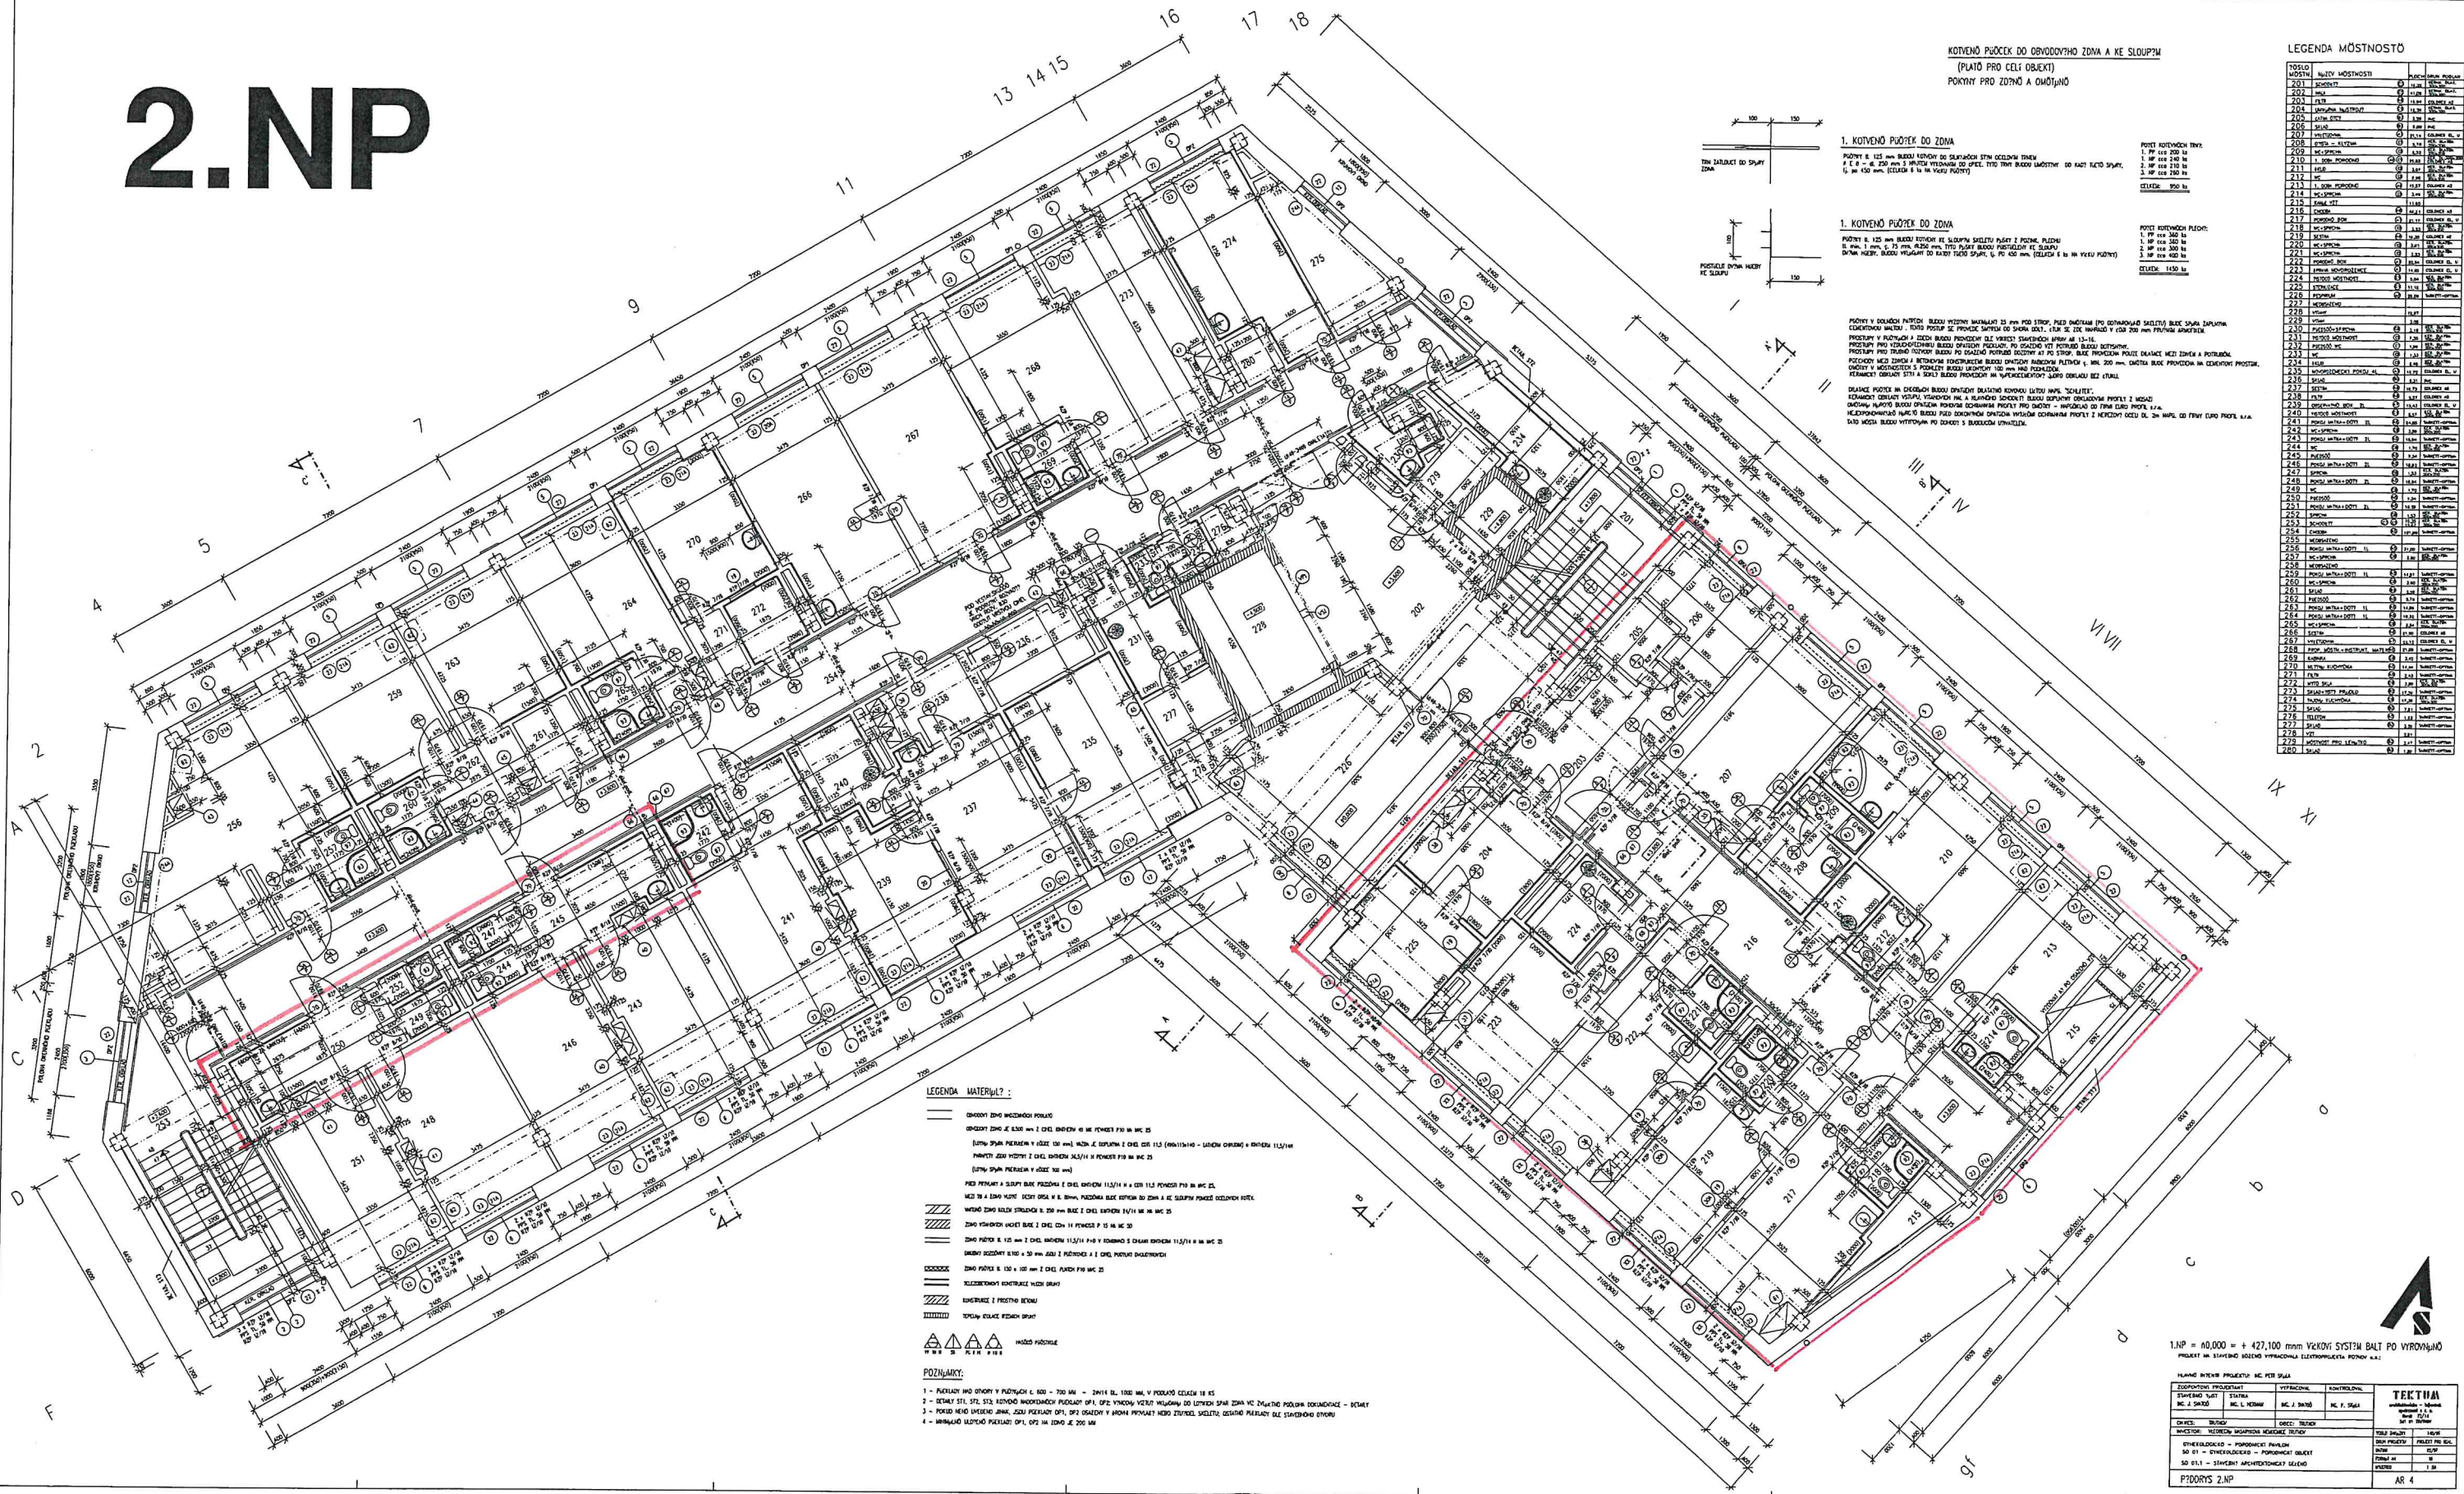[illegible][illegible]

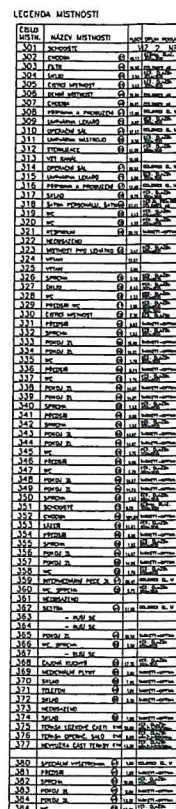

[illegible]

1.NP = 70,000 = + 427,100 mm VÍŠKOVÝ SYSTÉM BALT PO VYROVNÁNÍ  
PROJEKT INŽENÝR PRŮM. VÝROBY ELEKTROPROJEKT BOŽNOV a.s.

[illegible]