


PUDORYS 5.NP

B_{ROOF} (t1) - střecha

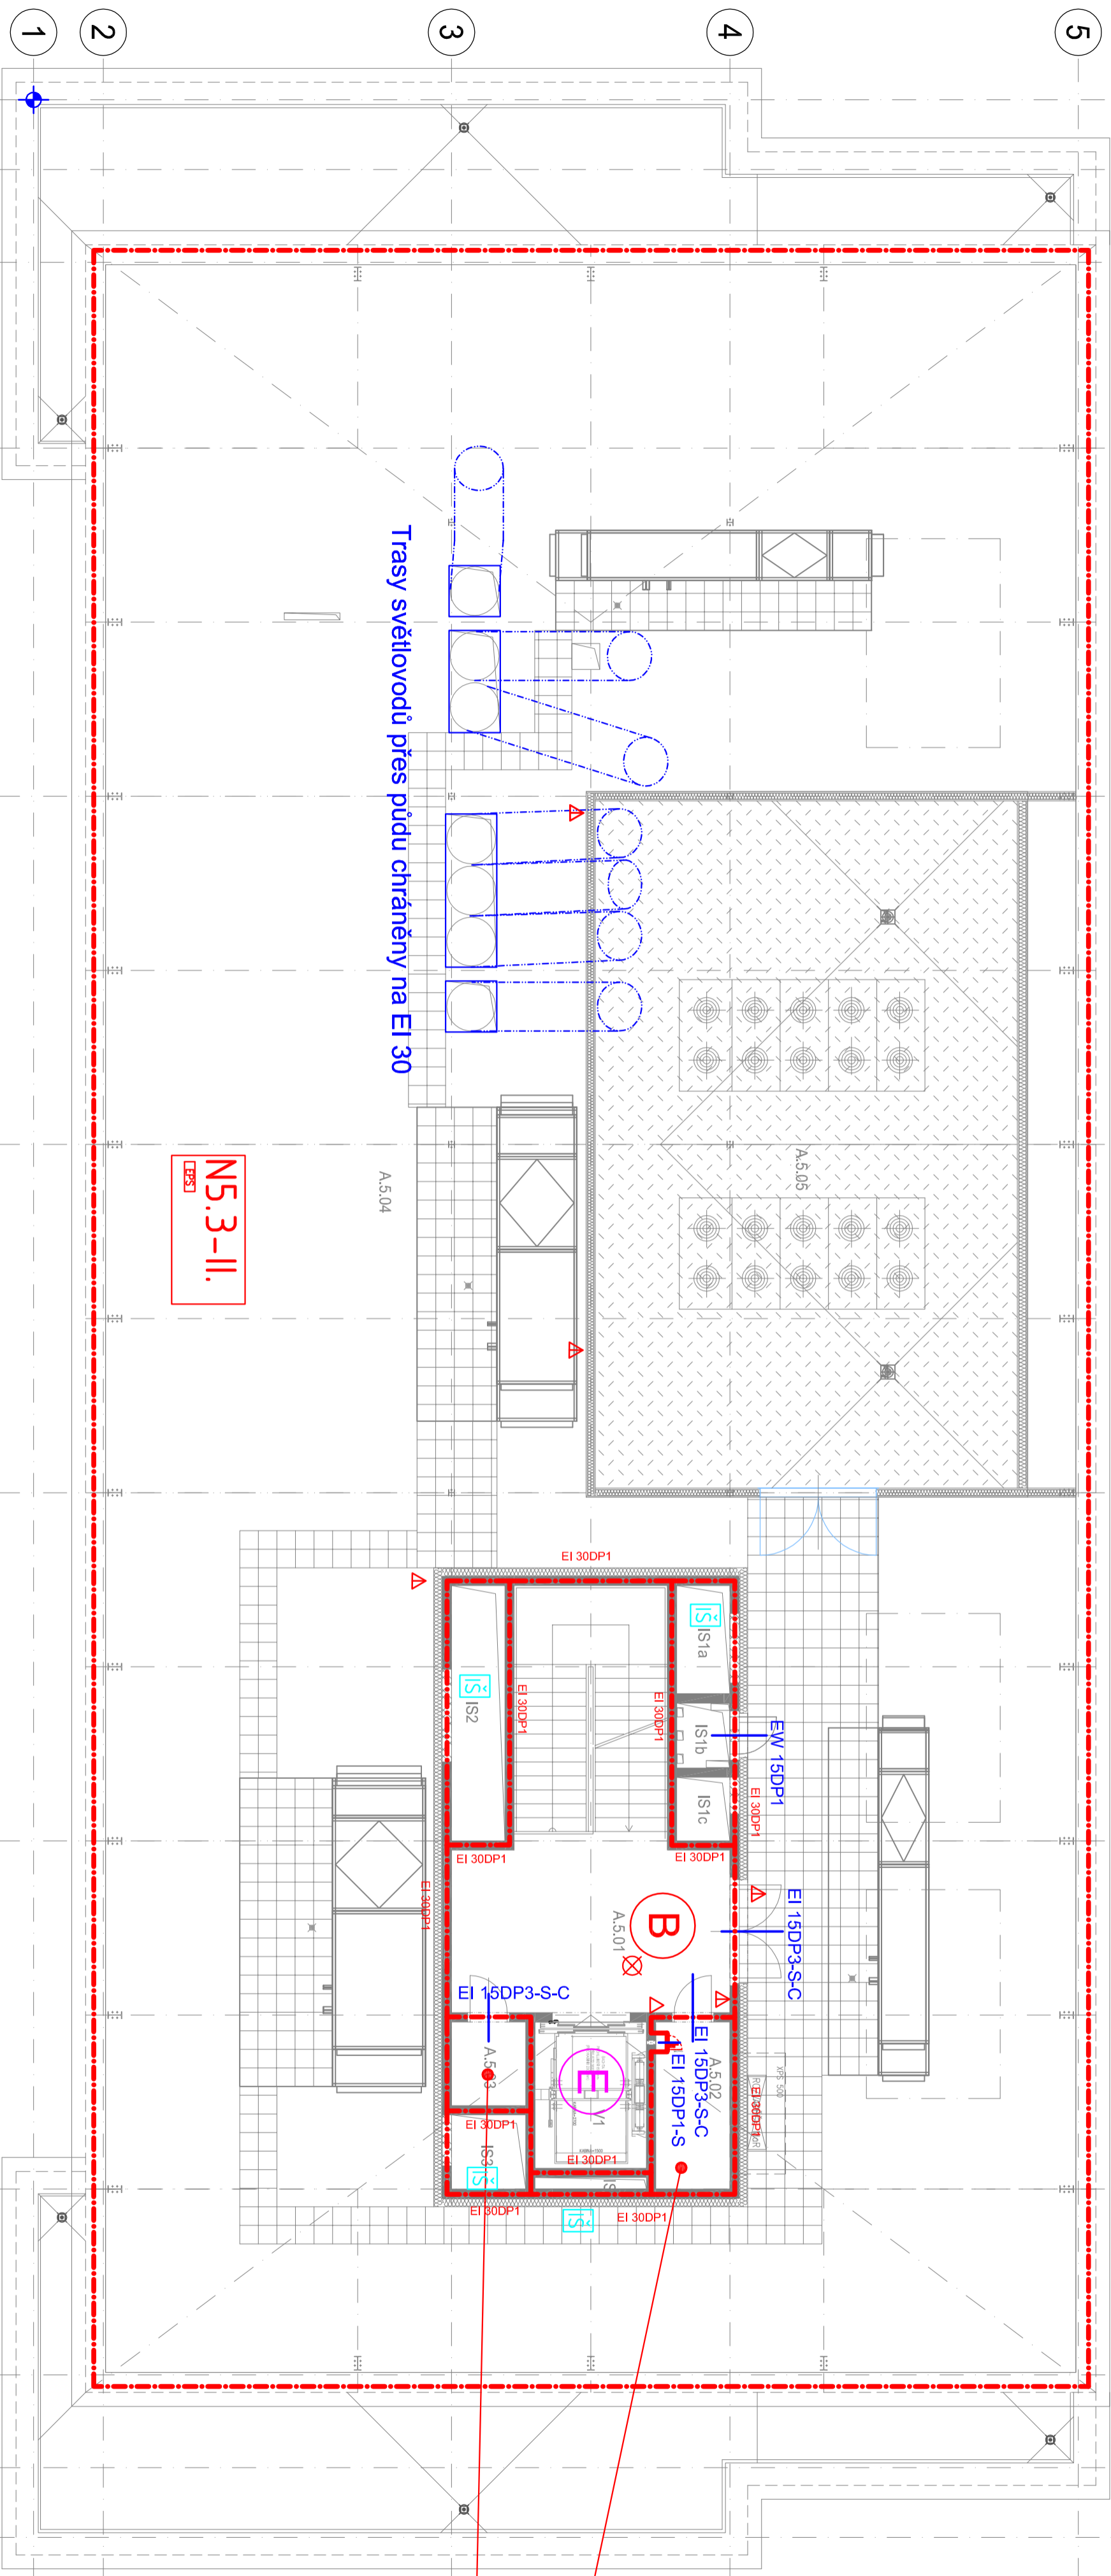

Σ REI 15

IN:11

Σ REI 15

EPS