


1 km 3,575 00

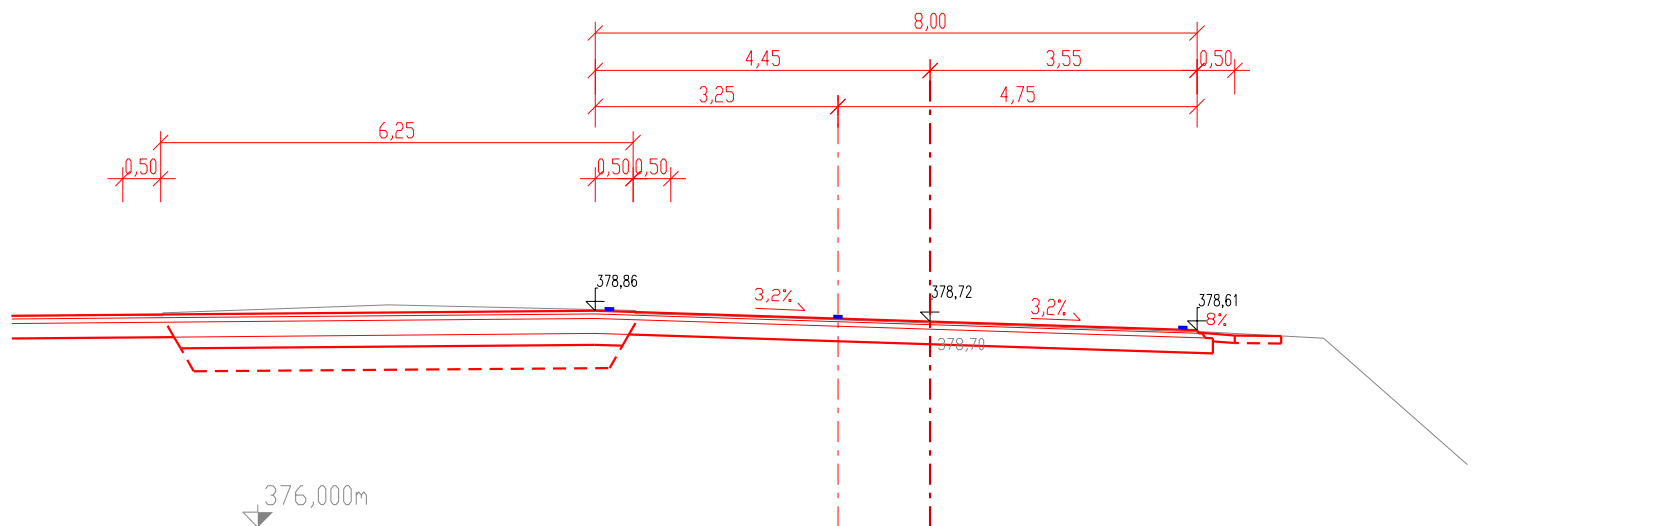

2 km ŘEZ SILNICÍ III/325 54

