


ŘEZ A-A':

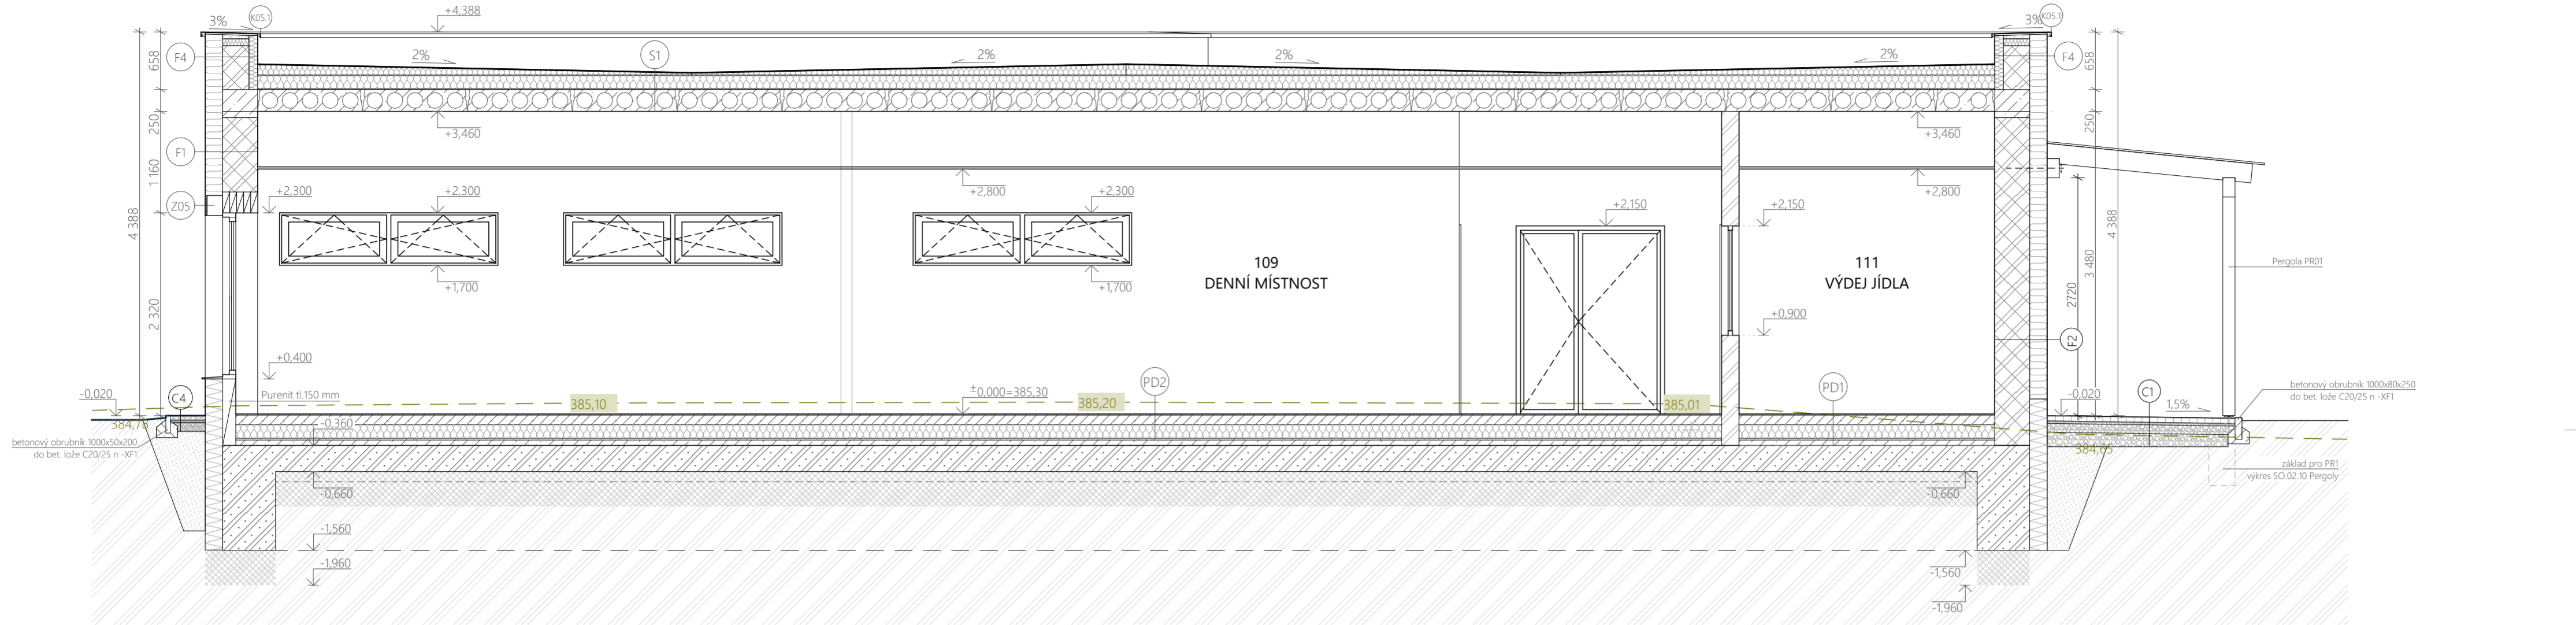

ŘEZ B-B':

